




Scale:
1"=30'

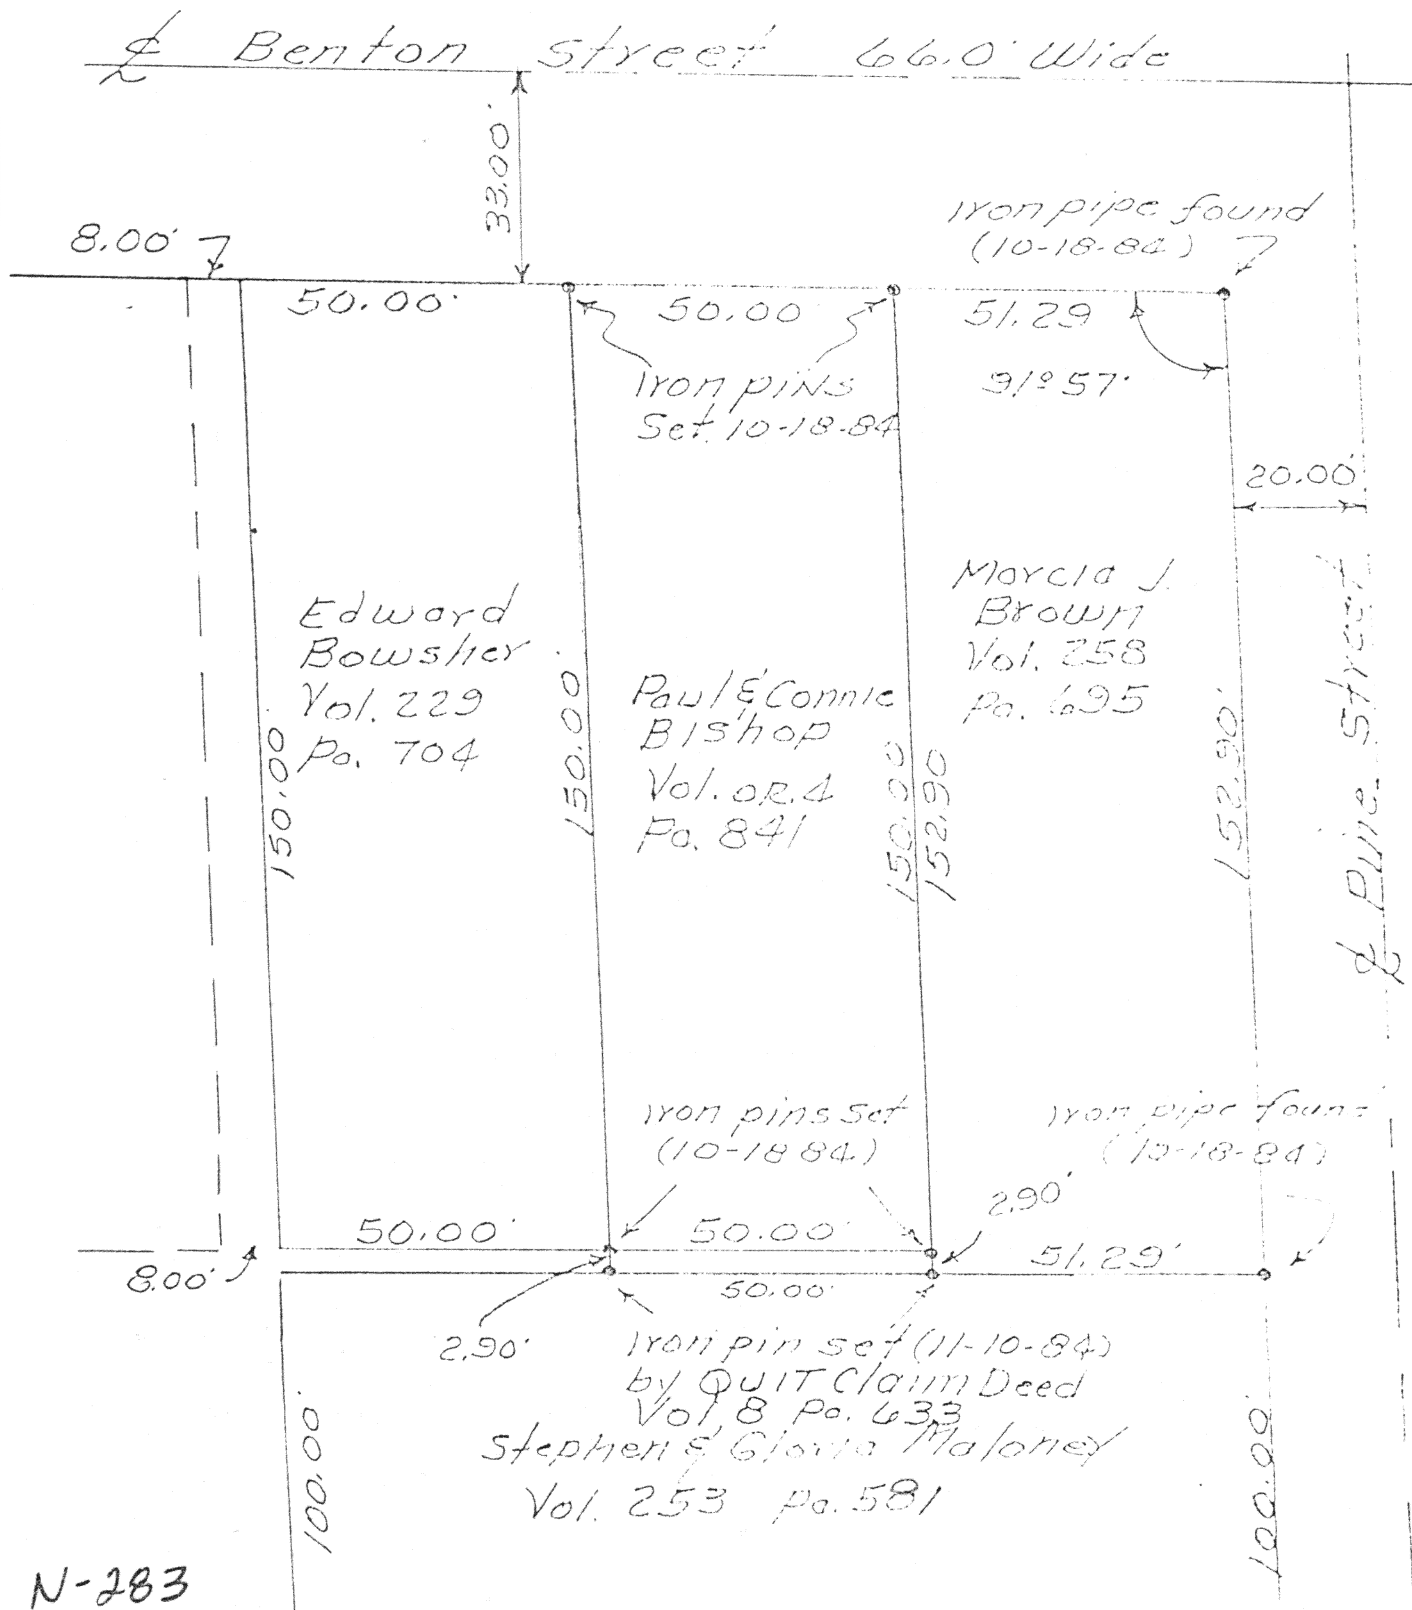

N-283

Signature by a representative of the County Health Dept.
denotes compliance with Health Regulations.
Signed: _____ Date: _____

Signature by a representative of the Auglaize County Regional
Planning Commission denotes approval of this plat.
Signed: _____ Date: _____

Signature by a representative of City with 3 mile limit juris-
diction or Twp. Trustees or Village with zoning jurisdiction
denotes approval of this plat. Signed: _____
for political S. D. of: _____ Date: _____

Signature by a representative of the County Engineer's Dept.
denotes that this plat meets tax map plat requirements.
Signed: _____ Date: _____

Richard D. D.
Murray LS 6470

Client Paul & Connie Bishop 509 E. Benton St.
County Auglaize Twp. Duck Sec. Wecakone
Drawn by John D. D. Scale _____ Drwg. No. _____
Checked by _____ Date 11-10-84
Sheet 1 of 1 (T _____ S _____ R _____ E)