


Timberlane
Estates

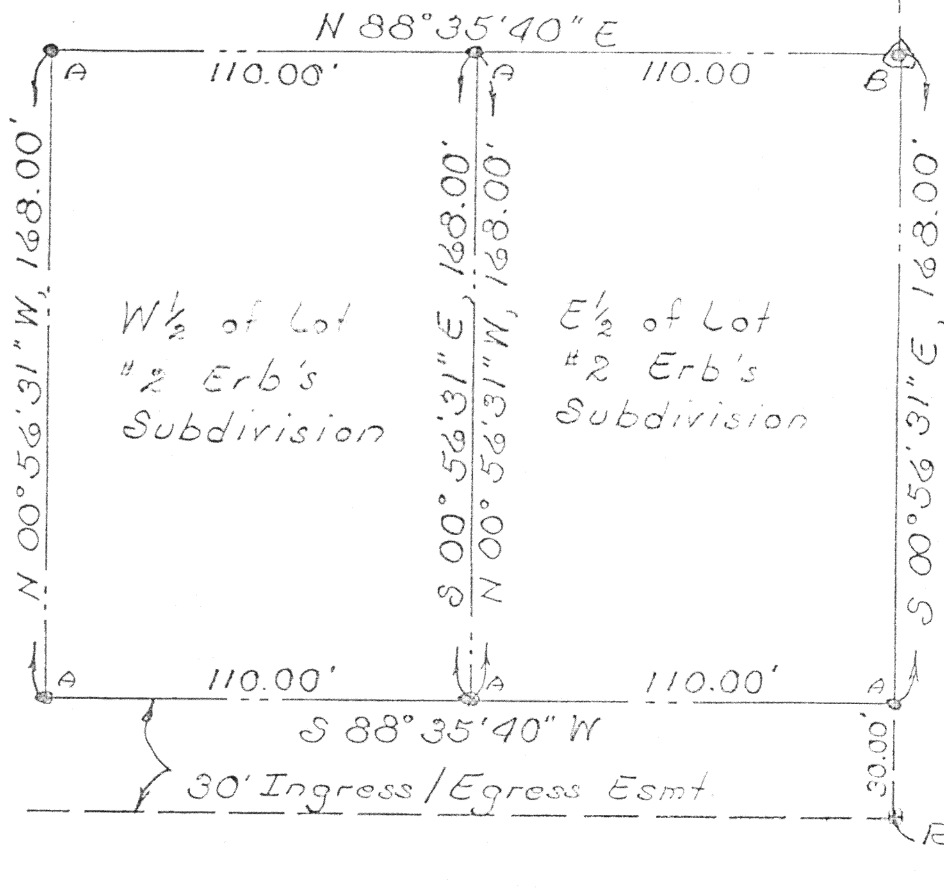

Scale:
1"=50'



LEGEND

•A~ 5/8" Rebar Set

⊙~ Conc. Monu. found.



N-287

Signature by a representative of the County Health Dept.
denotes compliance with Health Regulations.
Signed: _____ Date _____

Signature by a representative of the Auglaize County Regional
Planning Commission denotes approval of this plat.
Signed: _____ Date _____

Signature by a representative of City with 3 mile limit juris-
diction or Twp. Trustees or Village with zoning jurisdiction
denotes approval of this plat. Signed: _____
for political S. D. of: _____ Date _____

Signature by a representative of the County Engineer's Dept.
denotes that this plat meets tax map plat requirements.
Signed: _____ Date _____

LS 6470

Client Lewis Erb 908 Wheeler Lane
County Auglaize Twp. Duchaugust Sec. Wapakoneta, Oh
Drawn by RDM Scale _____ Drwg. No. _____
Checked by rdm Date 2/18/88
Sheet 1 of 1
(T-5-S; R-6-E)