


Survey of Lot 75 & Part of Lot 74 of
the Original Plat of the City of Wapakoneta,
Auglaize County, Ohio.

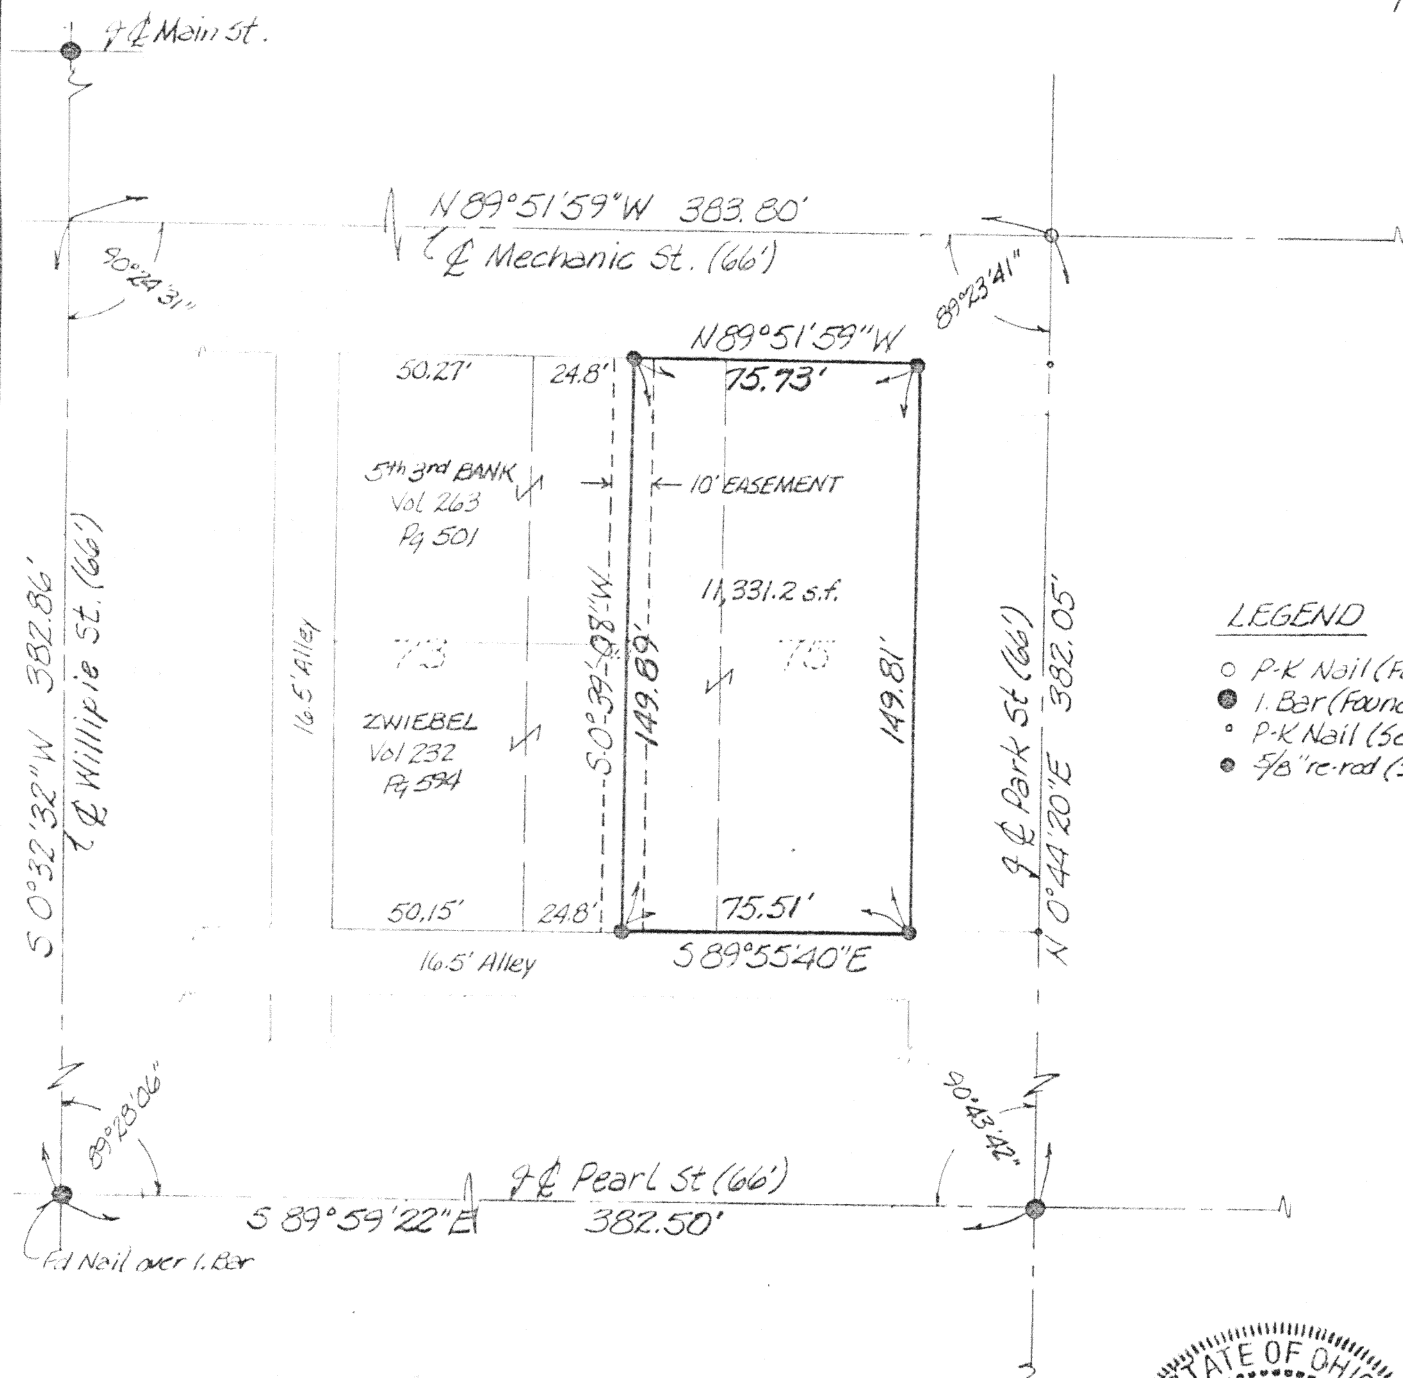

Scale:
1"=50'




LEGEND

- P-K Nail (Found)
- I. Bar (Found)
- P-K Nail (Set)
- 5/8" re-rod (Set)

Bearings assumed.

Prior Deed Ref: OR 20- Pg 374

[Signature]
JAMES M. KENT, P.S. 6792

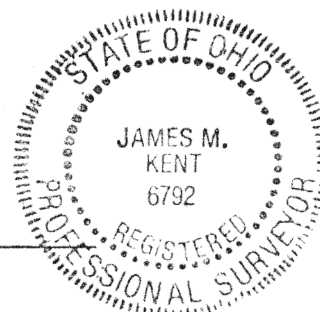

Signature by a representative of the County Engineer's Dept.
denotes that this plat meets tax map plat requirements.

Signed: N/A Date: _____

Signature by a (representative of the) County Commissioner(s)
denotes approval of this plat.

Signed: N/A Date: _____

Signature by a representative of the County Health Dept.
denotes compliance with Health Regulations.

Signed: N/A Date: _____

Signature by a representative of the Auglaize County Regional
Planning Commission denotes approval of this plat.

Signed: N/A Date: _____

kent
surveying

P.O. Box 402
Wapakoneta, Ohio 45895

N-347

Client FROST & CO. INC.
County AUGLAIZE Twp. WAPAKONETA Sec. _____
Drawn by JMK Scale 1"=50 Drwg. No. 1028
Checked by _____ Date 2/07/90
Sheet 1 of 1 (T _____ S _____ R _____ E)