

Lot N<sup>o</sup> 136 of RD Miller Subdivision  
N<sup>o</sup> 2, City of Wapakoneta, Auglaize  
County, Ohio. scale: 1" = 30'



LEGEND

- ⊙ 1. Pipe (found)
- Nail (found)
- 5/8" re-rod w/cap (set)
- Mine spike (set)

Curve N<sup>o</sup> 1

$\Delta = 60^{\circ}34'$   
 $D = 23^{\circ}14'34''$   
 $R = 246.51'$   
 $T = 143.95'$   
 $L = 260.58'$

COMPUTED CHORD = 135.10'  
MEASURED CHORD = 133.05'

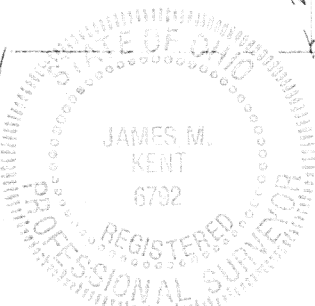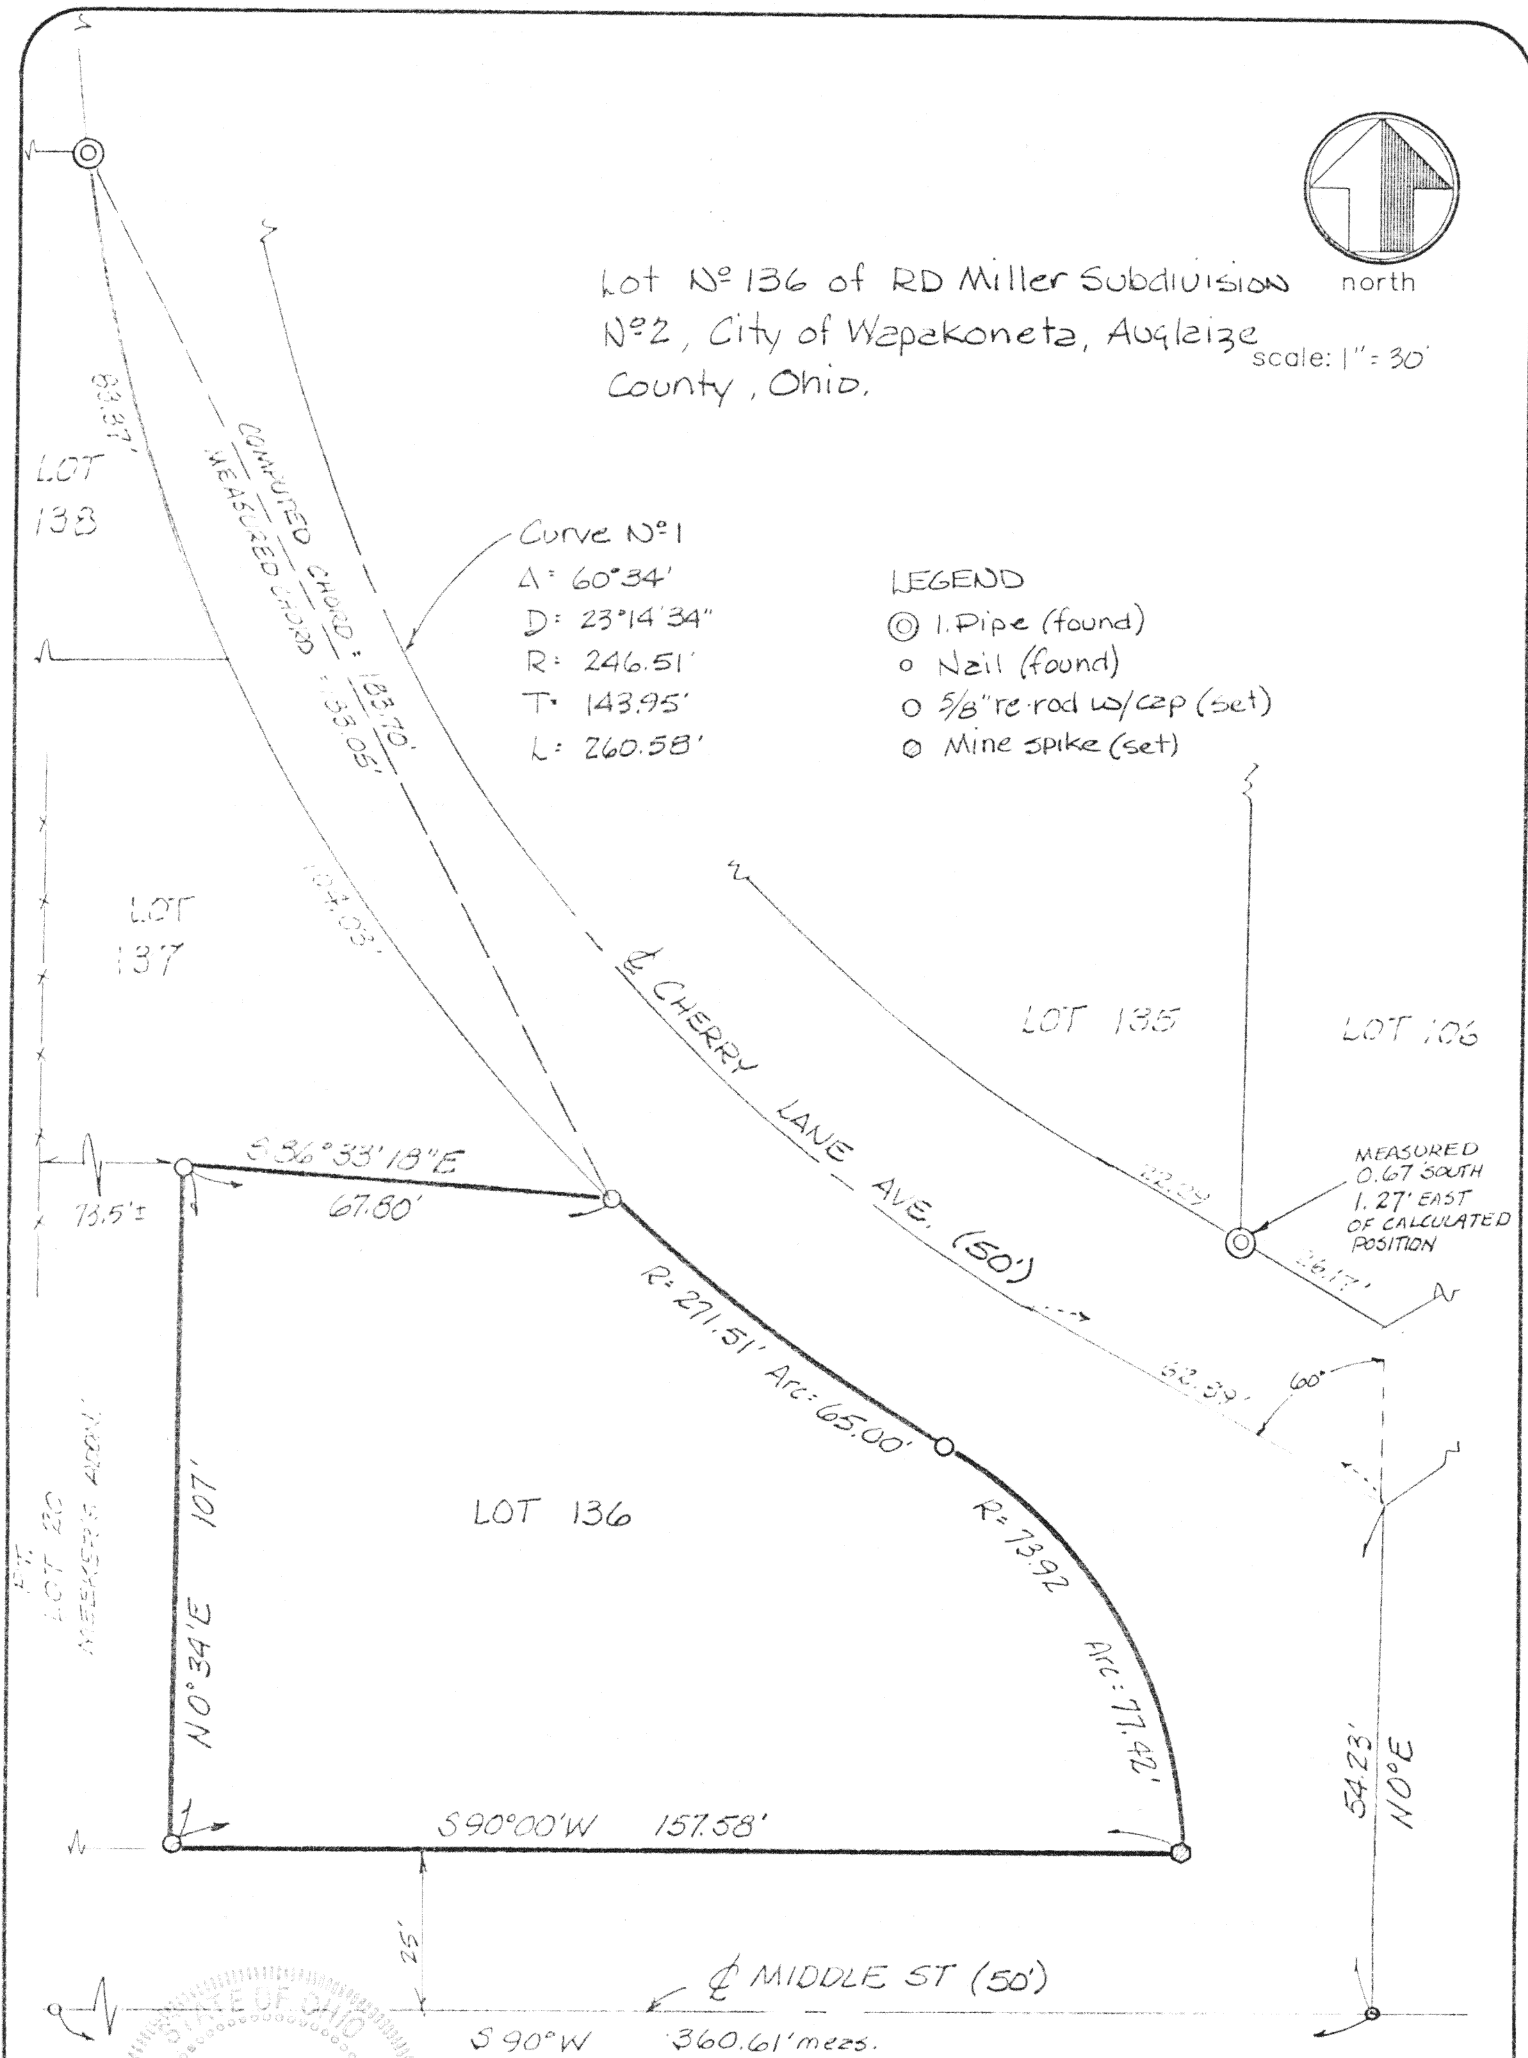

*James M. Kent*  
James M. Kent, P.S. 6792 OH

CLIENT Robert Steinke DATE 3-25-92  
COUNTY Auglaize TOWNSHIP Duch  
SECTION — T—S; R—E  
DRAWN BY JMK DRAWING NO. 1563  
SHEET 1 OF 1

N-351

**kent**  
surveying  
p.o. box 96 • 419/738-5677  
wapakoneta, ohio