


LOTS 1070 & 1071
OF WEIMERT & LEAR'S ADD'N.
TO THE CITY OF WAPA-
KONETA, OHIO.




scale: 1"=30'

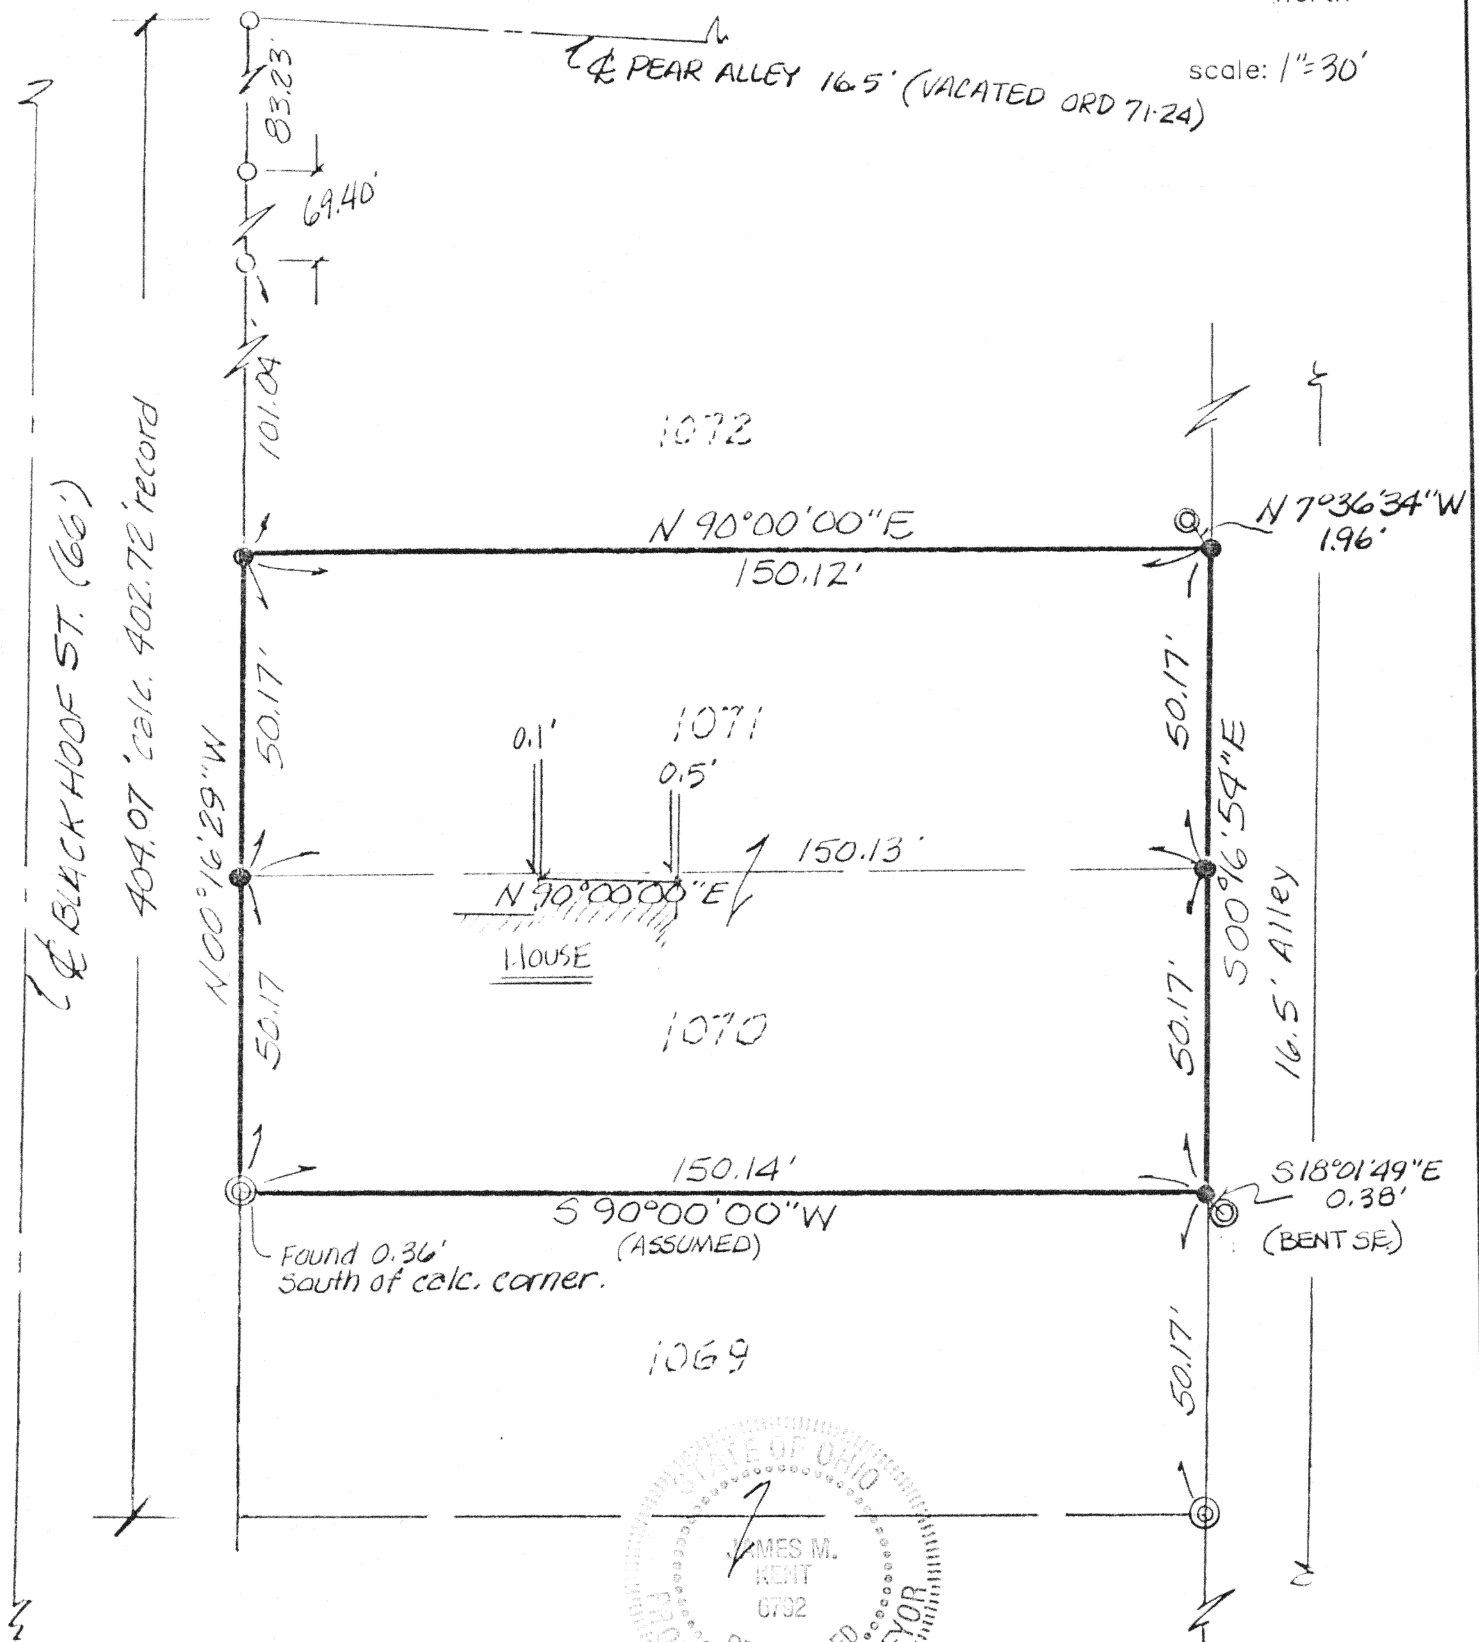

LEGEND

- 5/8" X 30" RE-ROD W/CAP (SET)
- RE-ROD (FOUND)
- ◎ 3/4" IRON PIPE (FOUND)

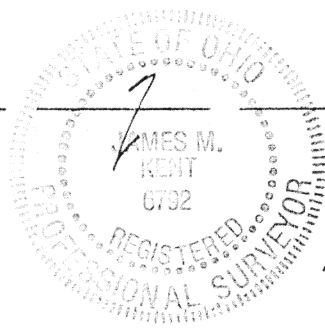

S. LINE
FORMER JOHNS
STREET

James M. Kent, P.S. 6792 OH


CLIENT JIM WEBB DATE 7-21-95
COUNTY AUGLAIZE TOWNSHIP -
SECTION - T---S; R---E
DRAWN BY JMK DRAWING NO. 2265
SHEET 1 OF 1

N-374


kent
s u r v e y i n g

p.o. box 96 * 419/738-5677
wapakoneta, ohio

LOTS 1070 & 1071
OF WEIMERT & LEAR'S ADD'N.
TO THE CITY OF WAPA-
KONETA, OHIO.

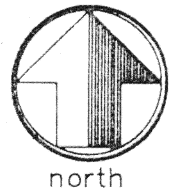

scale: 1"=30'

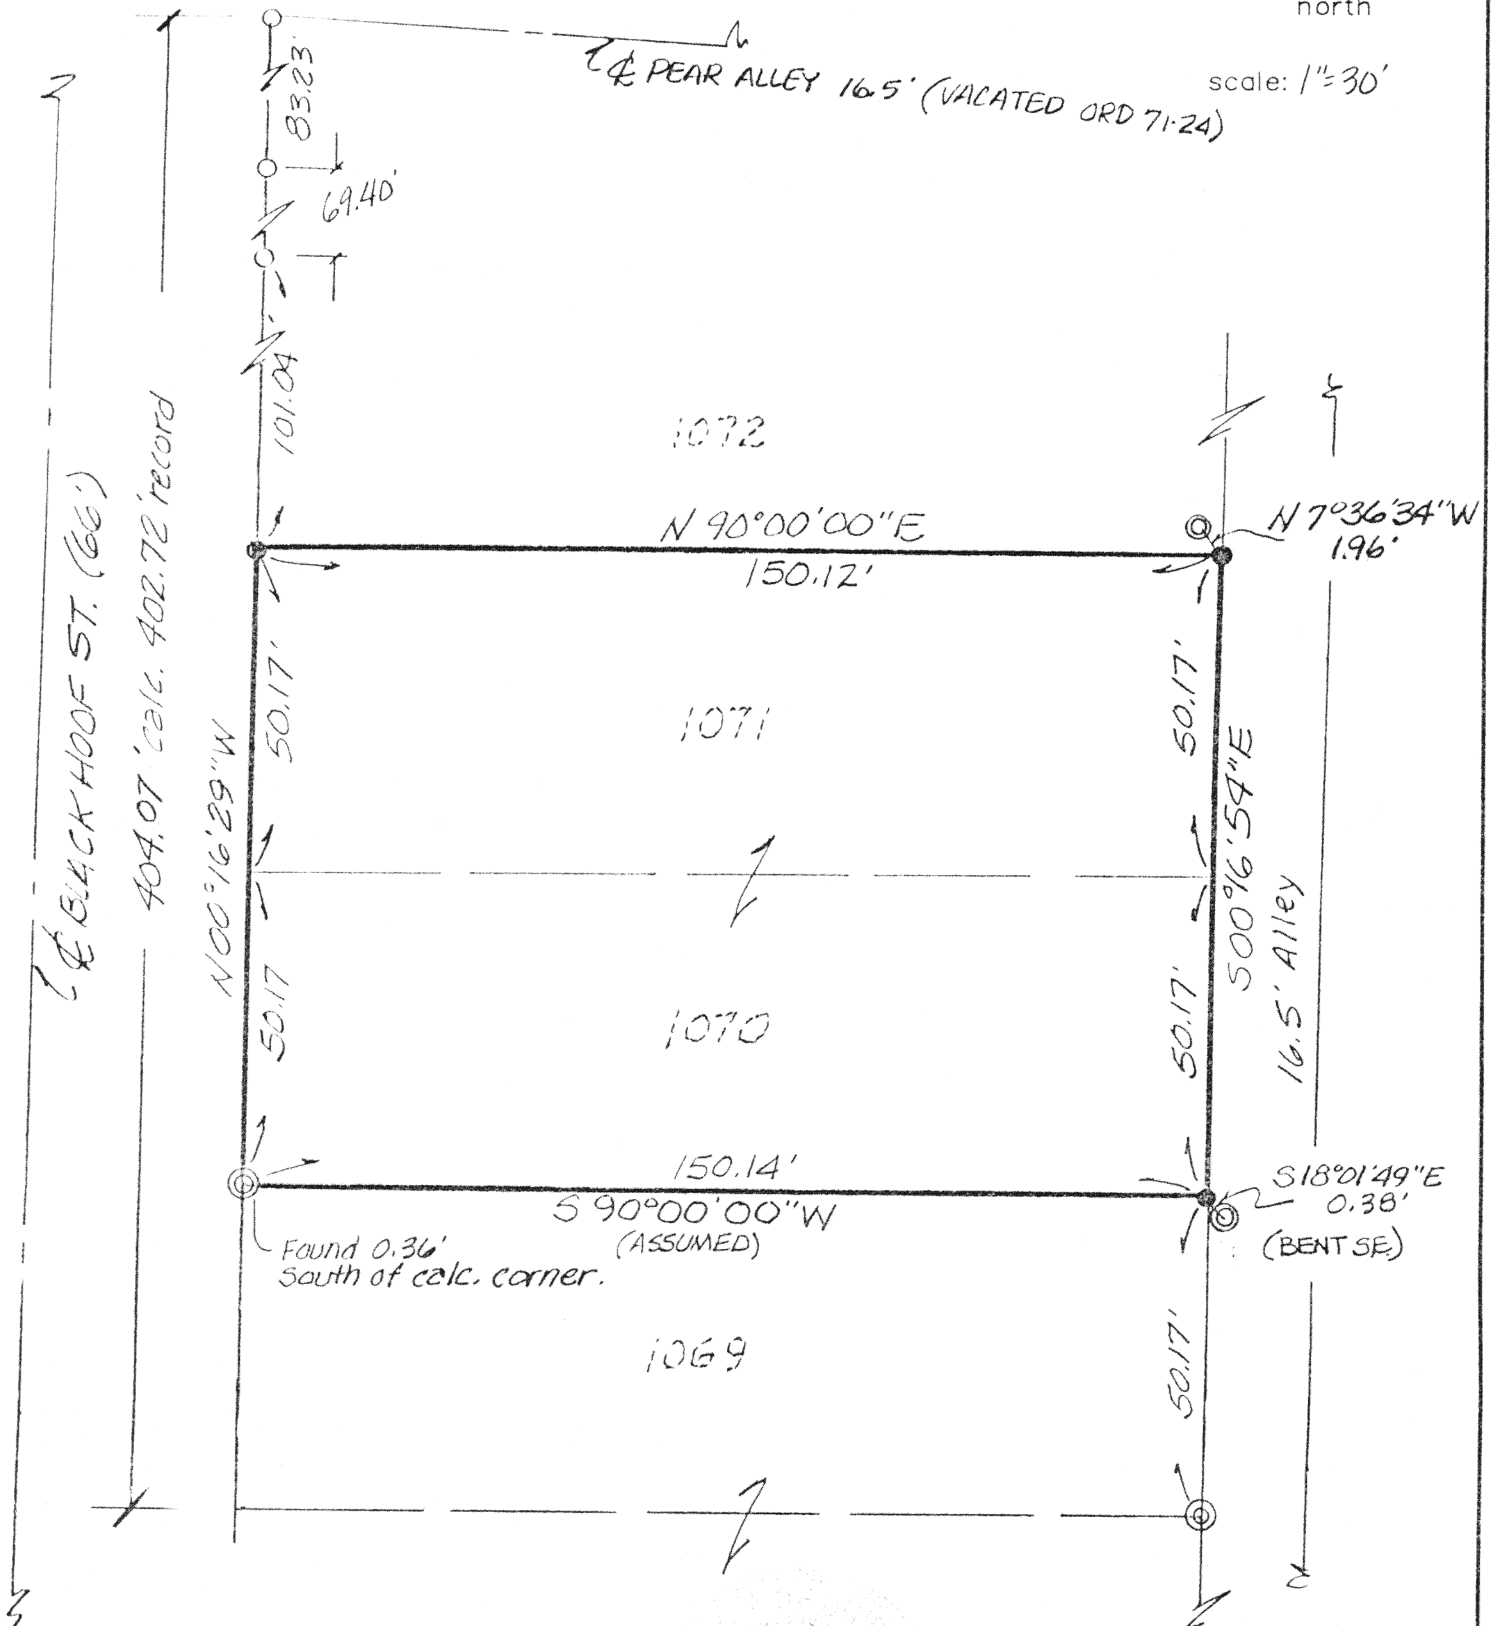

LEGEND

- 5/8" X 30" RE-ROD W/CAP (SET)
- RE-ROD (FOUND)
- ◎ 3/4" IRON PIPE (FOUND)

James M. Kent, P.S. 6792 OH

CLIENT JIM WEBB DATE 7-21-95
COUNTY AUGLAIZE TOWNSHIP -
SECTION - T---S; R---E
DRAWN BY JMK DRAWING NO. 2265
SHEET 1 OF 1

N-375

kent
surveying

p.o. box 96 • 419/738-5677

wapakoneta, ohio