

KUCK and MORRISEY, INC.

CONSULTING ENGINEERS & SURVEYORS

LIMA, OHIO 45805

TELEPHONE 228-1735 - AREA CODE 419

2807 CHAPEL HILL DRIVE

CLIENT Bruce H. and Marie E. CUMMINGS

COUNTY Austine


TOWNSHIP City of Mansfield

SECTION Lots N^o 1679, 1680, 1681, 1682 AND 1683

SUBDIVISION Lynwood Addition

DATE 6/12/90 COMPUTED BY RDM SURVEYED BY rdm

SHEET NO. 1 OF 1

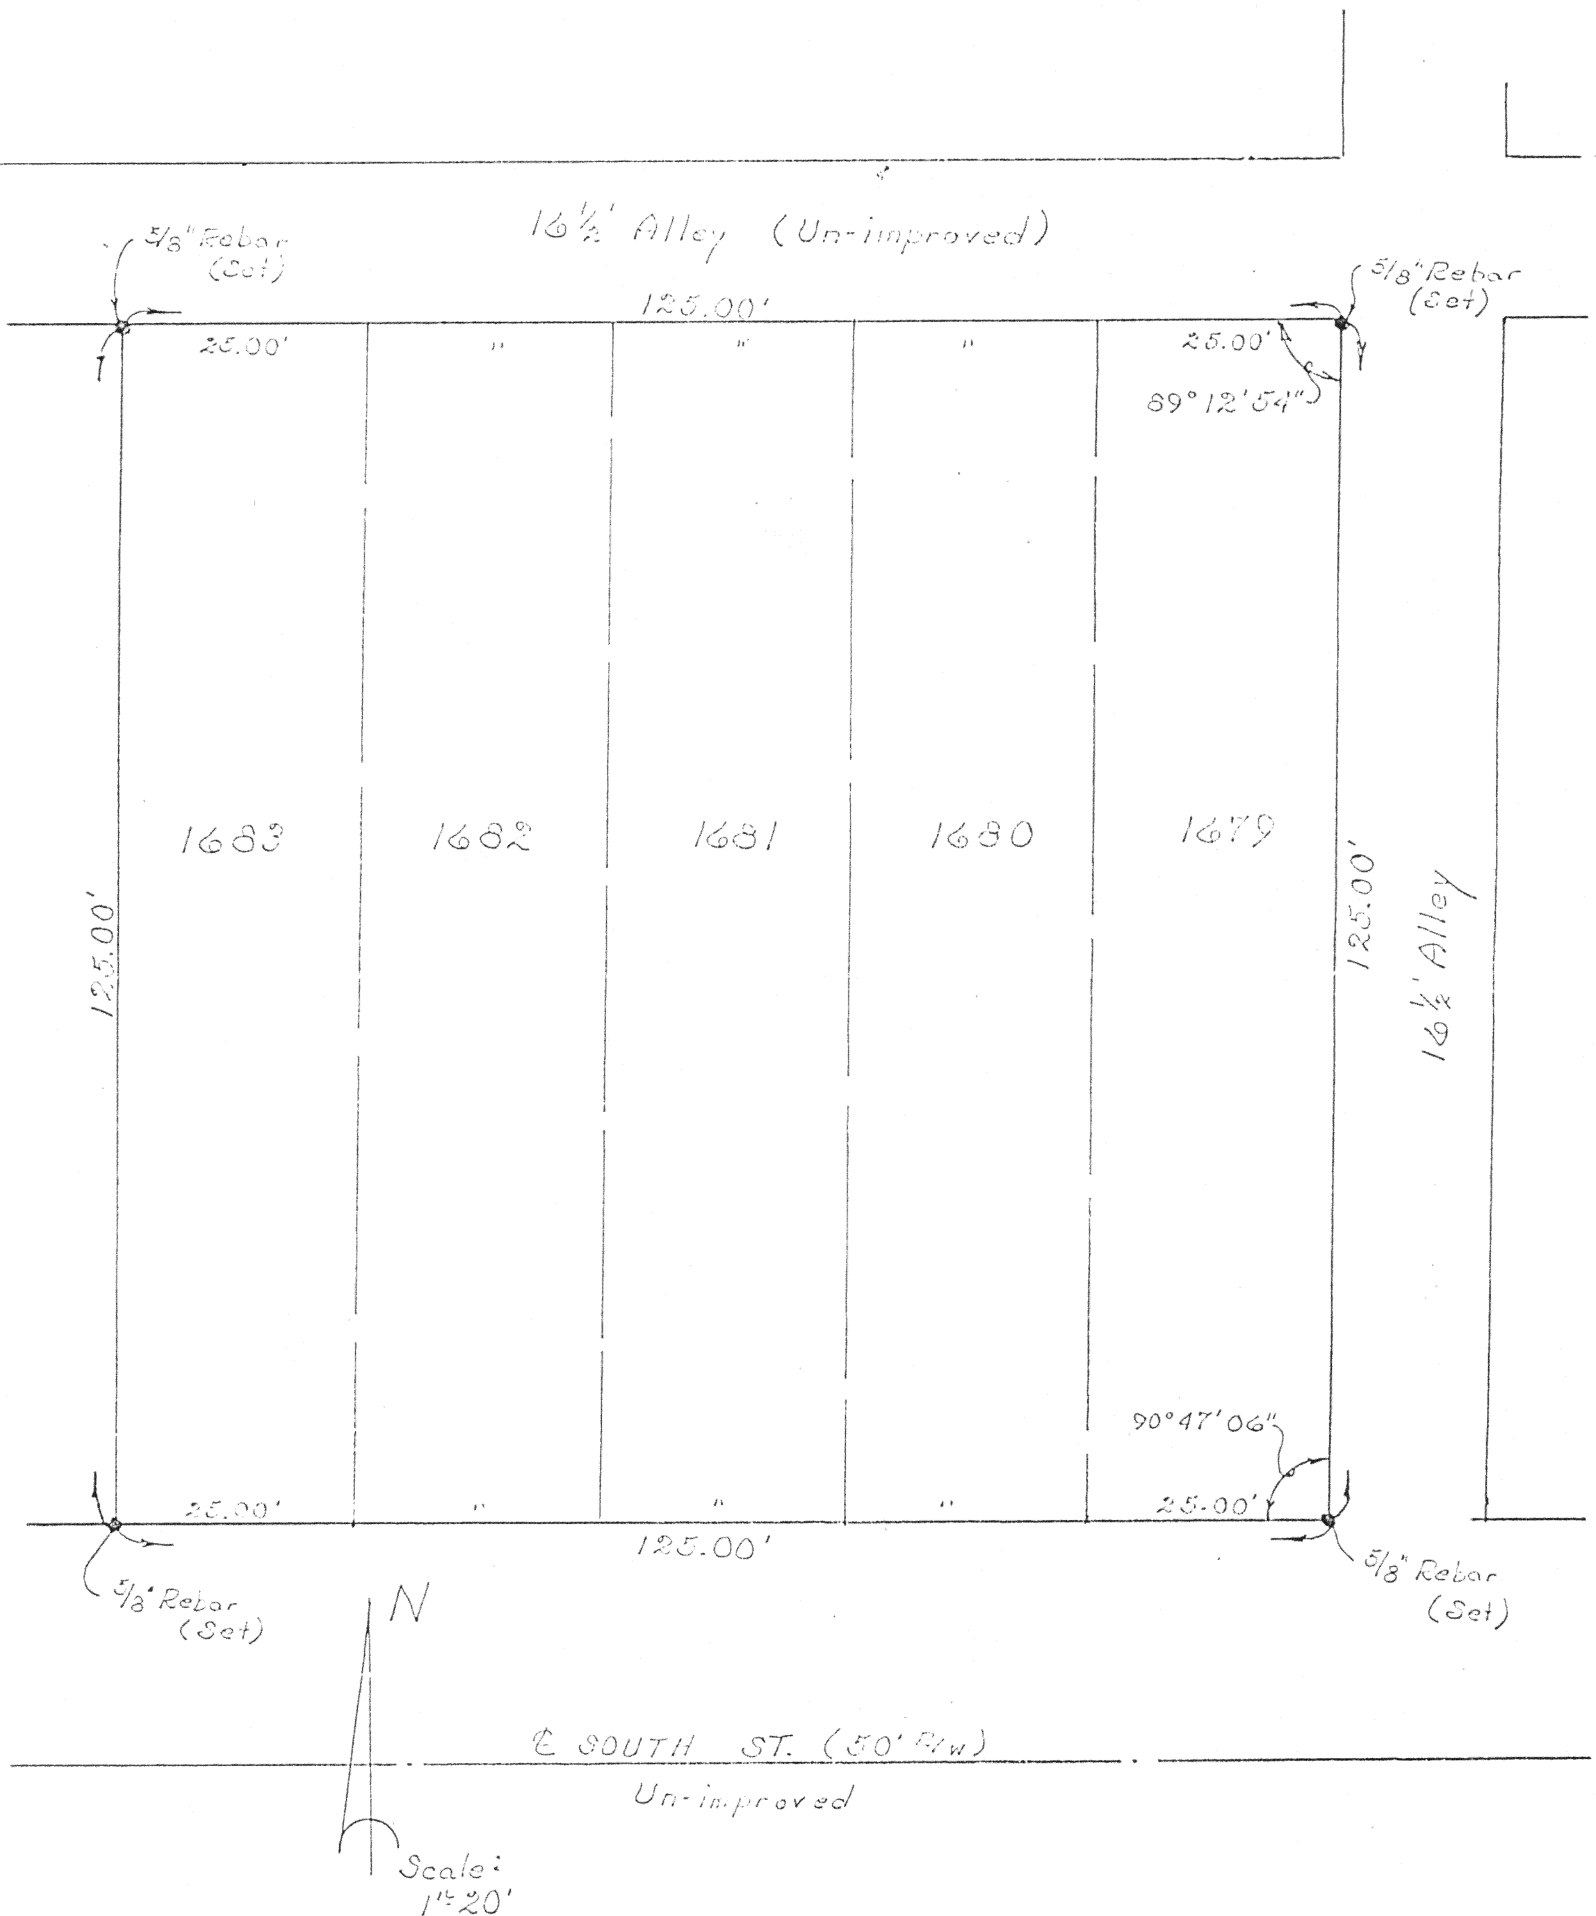

I hereby certify the accompanying map and survey which it represents to be correct to the best of my knowledge and belief. All rebar set and called for are topped with a plastic Peramark cap stamped: KUCK & MORRISEY L.S. 6470.

Date: 6/12/90

Richard D. Morrissey, L.S. 6470
Kuck and Morrissey, Inc.



N-380