


KUCK and MORRISEY, INC.
CONSULTING ENGINEERS & SURVEYORS
LIMA, OHIO 45805
TELEPHONE 228-1735 - AREA CODE 419
2807 CHAPEL HILL DRIVE

CLIENT Bruce H. and Marie B. CUMMINGS
COUNTY Aurora TOWNSHIP City of Monticello
SECTION Lots No 1679, 1680, 1681, 1682 AND 1683
SUBDIVISION Lynwood Addition
DATE 6/12/90 COMPUTED BY RDM SURVEYED BY rdm
SHEET NO. 1 OF 1

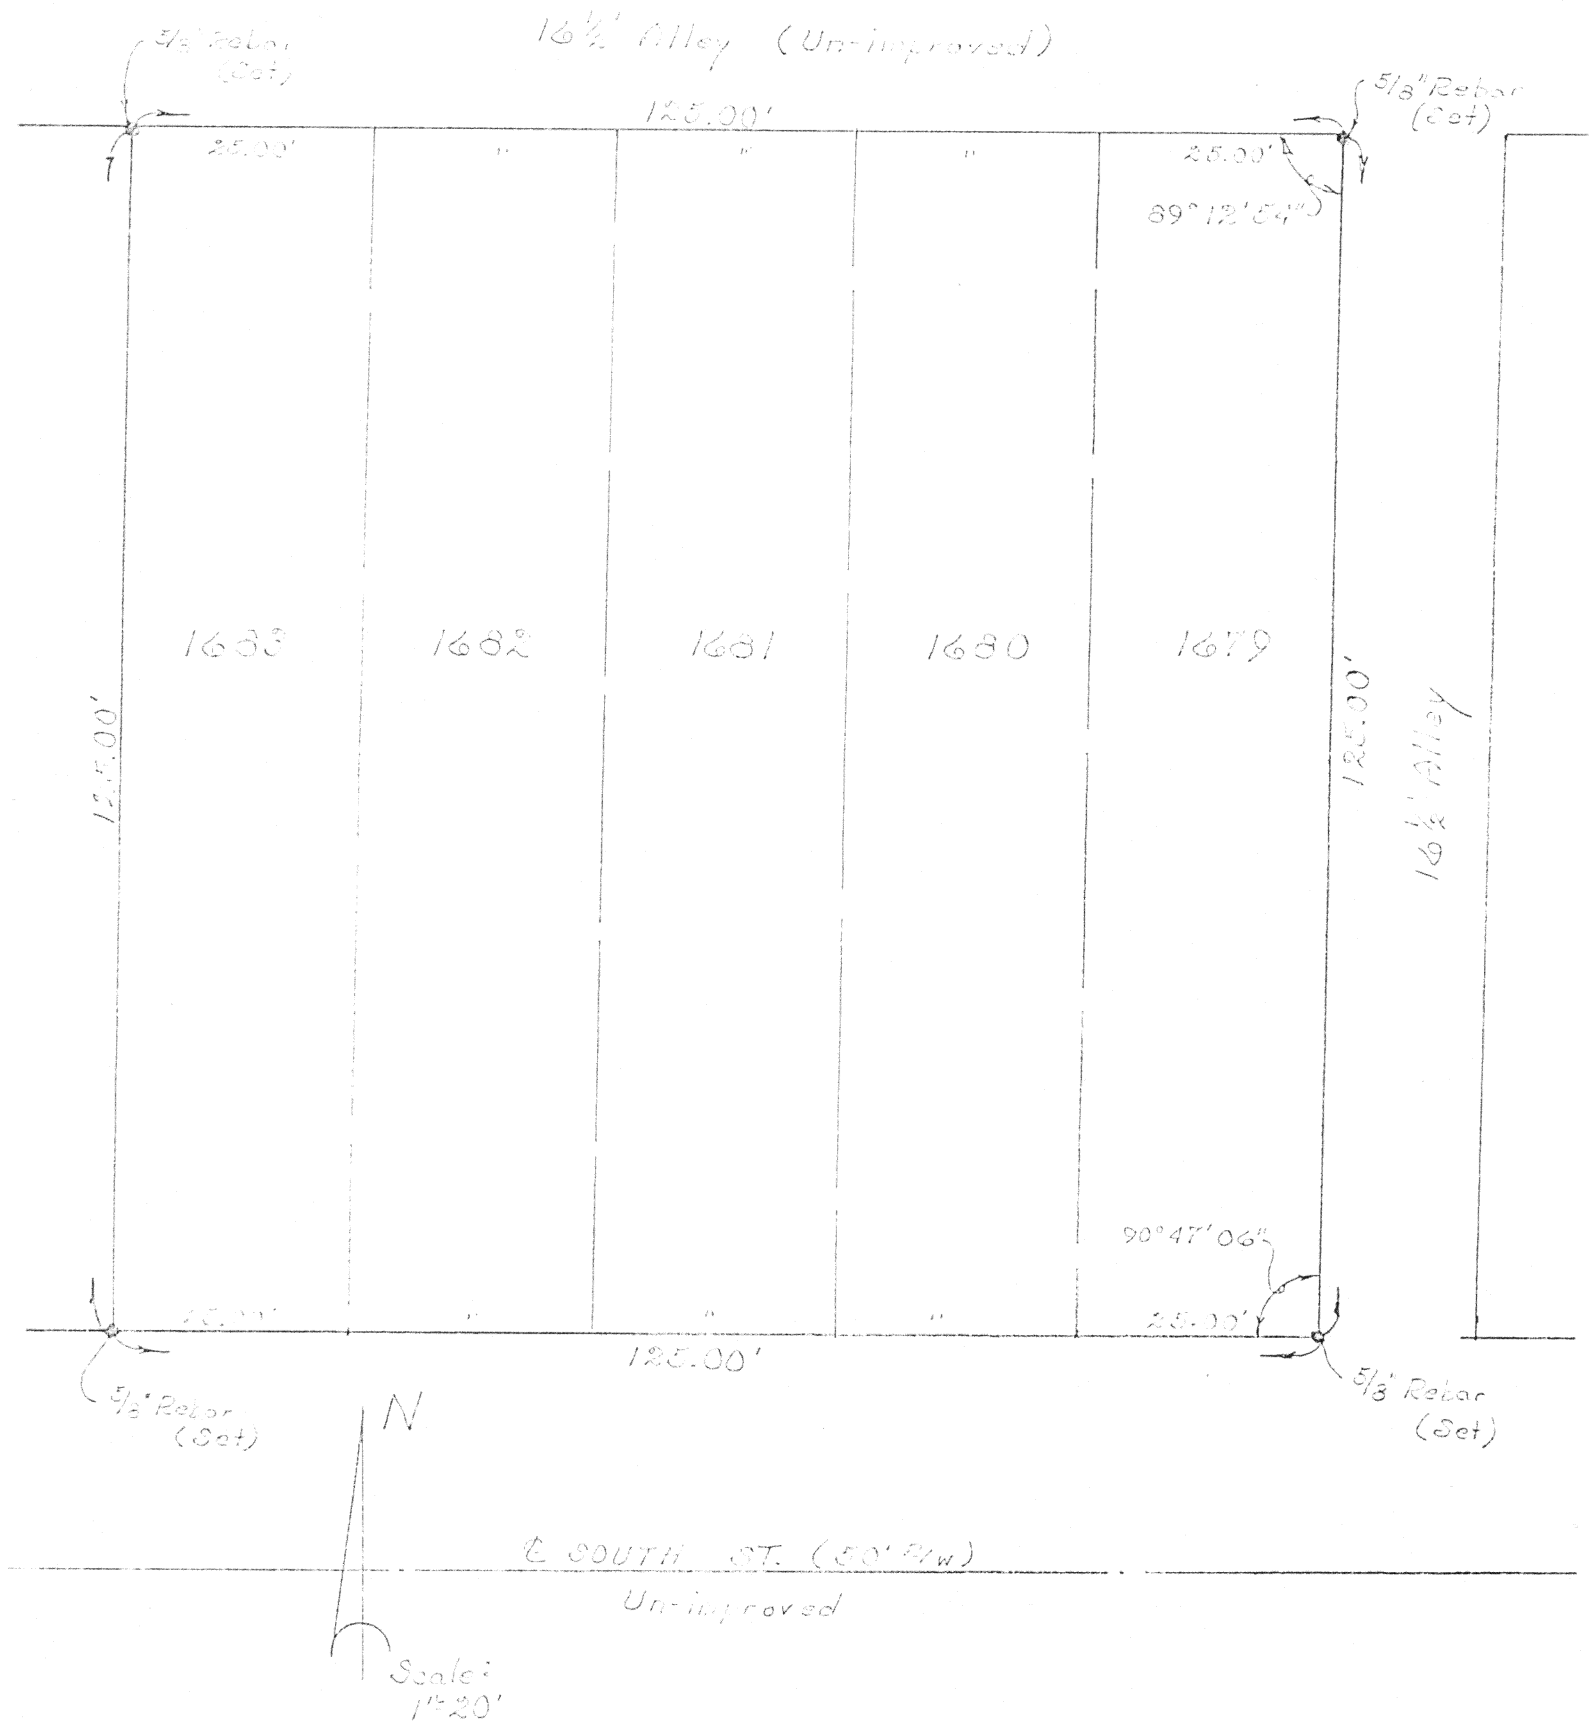

I hereby certify the accompanying map and survey which it represents to be correct to the best of my knowledge and belief. All rebar set and called for are topped with a plastic Peramark cap stamped: KUCK & MORRISEY L.S. 6470.

Date: 6/12/90

Richard D. Morrissey, L.S. 6470
Kuck and Morrissey, Inc.



N-381