

KUCK and MORRISEY, INC.

CONSULTING ENGINEERS & SURVEYORS
LIMA, OHIO 45805
TELEPHONE 228-1735 - AREA CODE 419
2807 CHAPEL HILL DRIVE

CLIENT Mr. Walter Dulebohn

COUNTY Auglaize

TOWNSHIP City of Wapakoneta

SECTION

LOT NO 1749

SUBDIVISION

DATE 5/19/92

COMPUTED BY

RDM

SURVEYED BY


rdm

SHEET NO.

1

OF

1

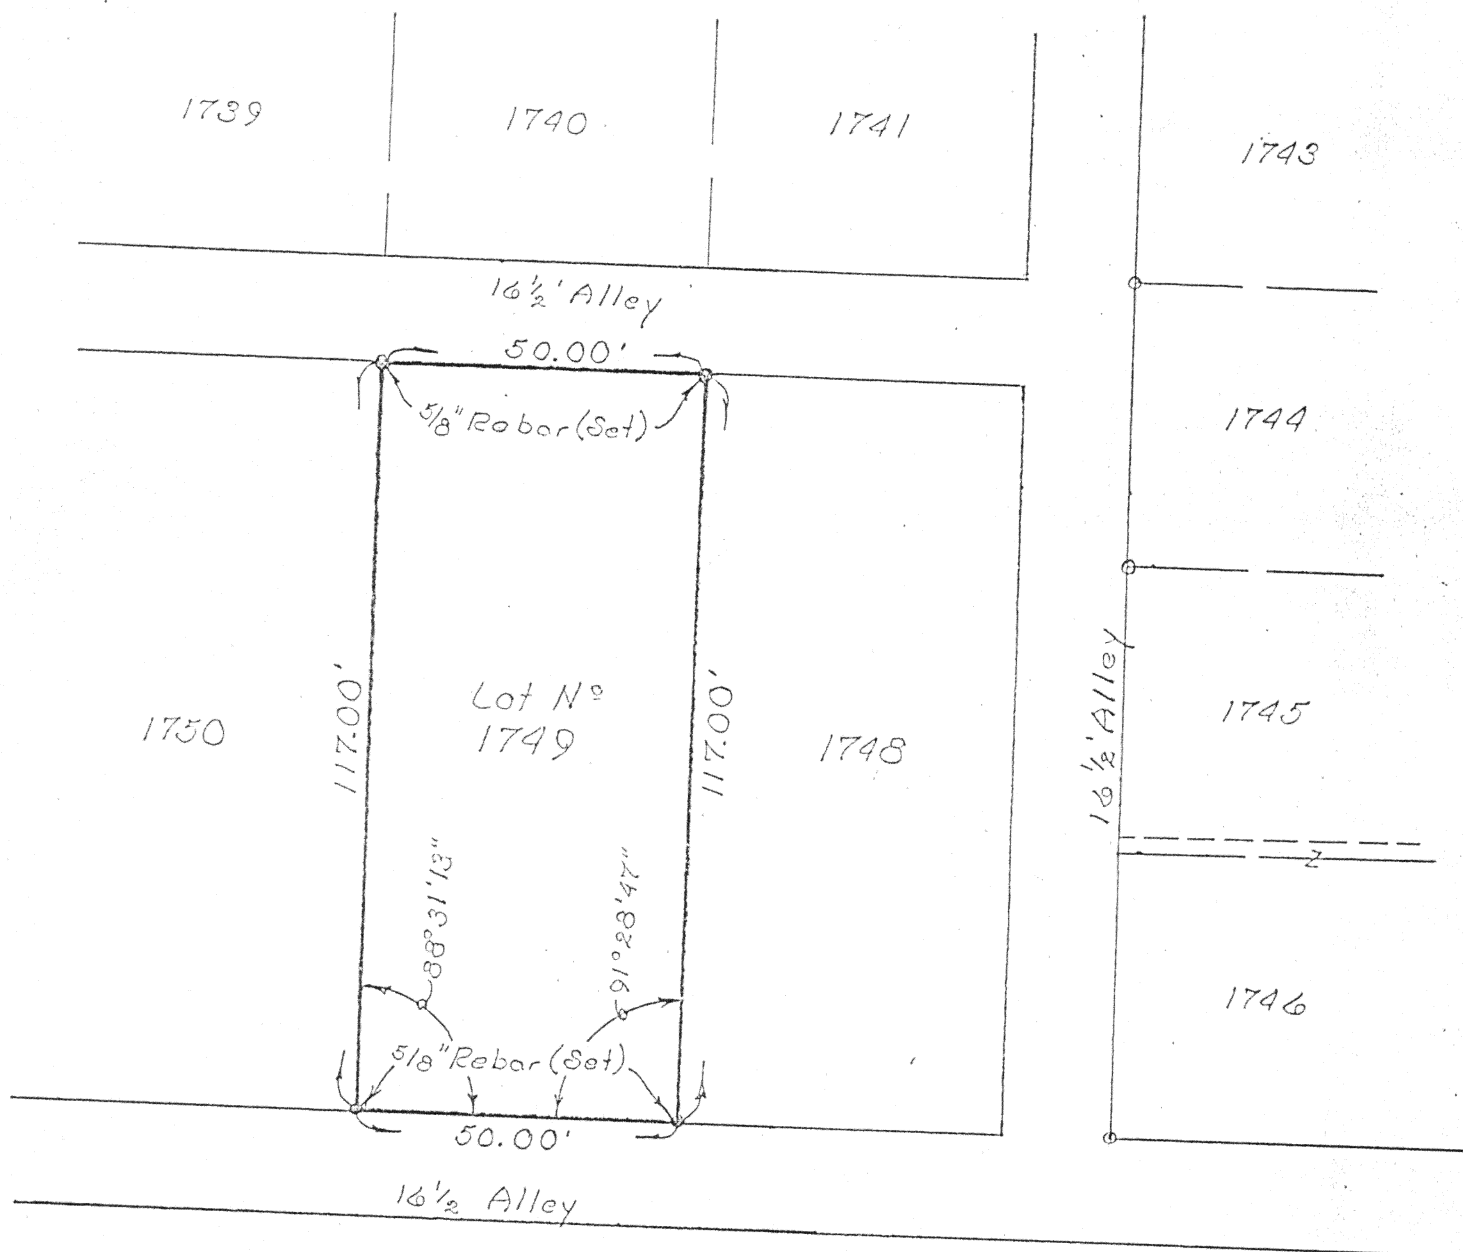

I hereby certify the accompanying map and survey which it represents to be correct to the best of my knowledge and belief. All rebar set and called for are topped with a plastic Peramark cap stamped: KUCK & MORRISEY L.S. 6470.

Date: 5/19/92

Richard D. Morrissey
Richard D. Morrissey, L.S. 6470
Kuck and Morrissey, Inc.



N-383