



LOT 1904 OF THE
MEYER-KREITZER ADDITION
TO WAPAKONETA, AUGLAIZE
COUNTY, OHIO.

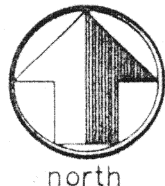

scale: 1"=30'

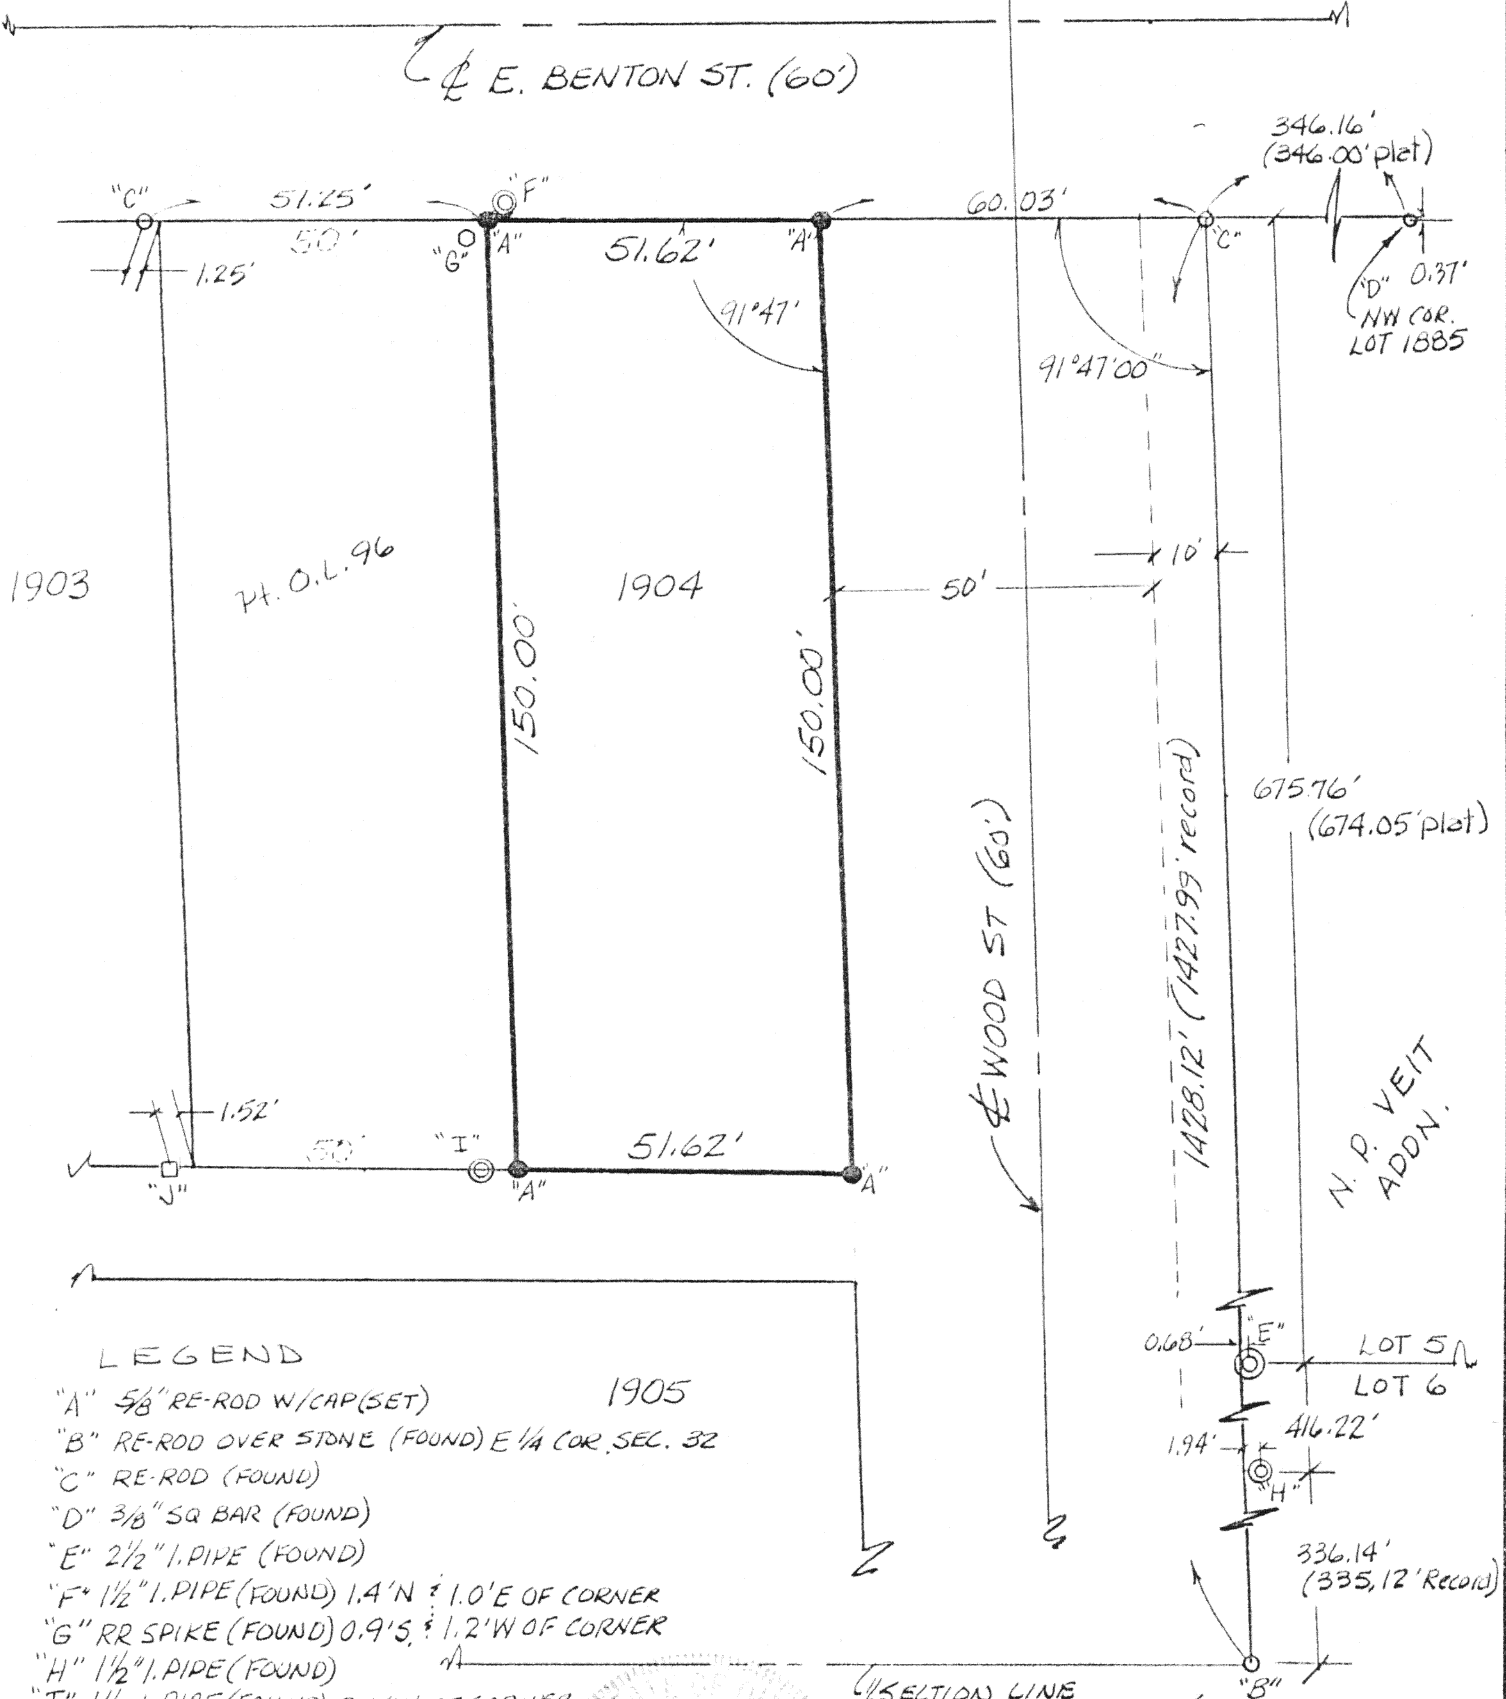

LEGEND

- "A" 5/8" RE-ROD W/CAP (SET) 1905
- "B" RE-ROD OVER STONE (FOUND) E 1/4 COR. SEC. 32
- "C" RE-ROD (FOUND)
- "D" 3/8" SQ BAR (FOUND)
- "E" 2 1/2" I. PIPE (FOUND)
- "F" 1 1/2" I. PIPE (FOUND) 1.4' N & 1.0' E OF CORNER
- "G" RR SPIKE (FOUND) 0.9' S & 1.2' W OF CORNER
- "H" 1 1/2" I. PIPE (FOUND)
- "I" 1 1/2" I. PIPE (FOUND) 2.6' W. OF CORNER
- "J" 3/4" SQ BAR (FOUND) 1.52' W OF CORNER

James M. Kent, P.S. 6792 OH

CLIENT MARK KUNDERT DATE 9-16-94
COUNTY AUGLAIZE TOWNSHIP -
SECTION - T---S; R---E
DRAWN BY JK DRAWING NO. 2110
SHEET 1 OF 1

N-384

kent
surveying
p.o. box 96 * 419/738-5677
wapakoneta, ohio