


outlot numbers

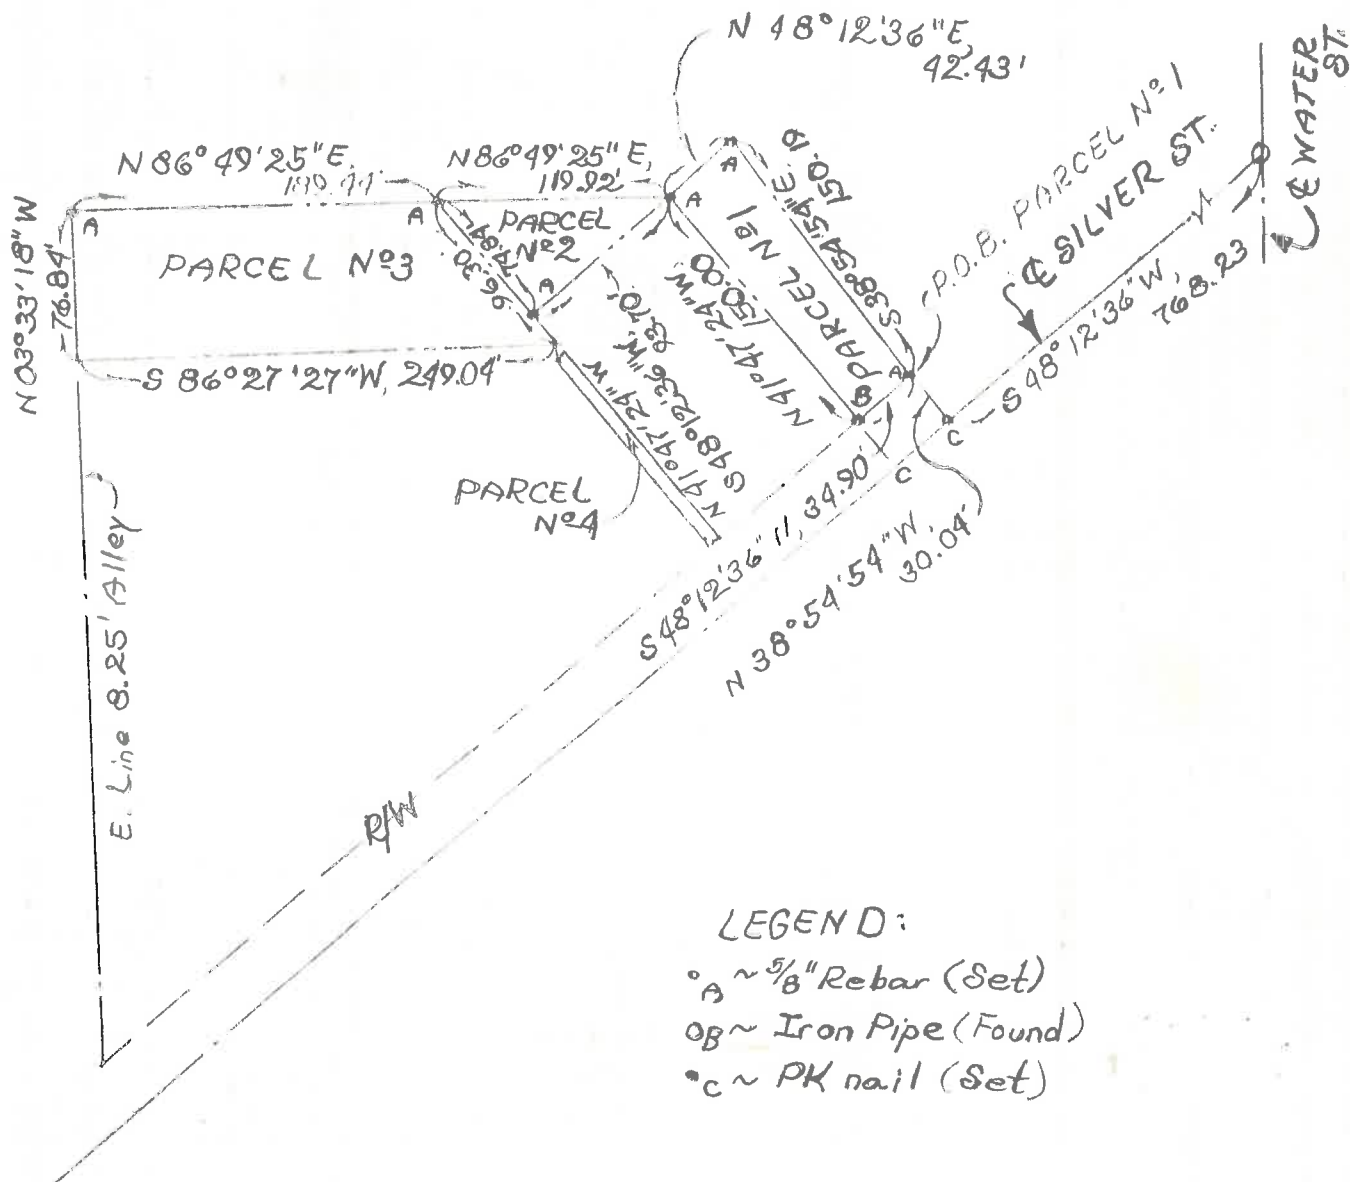

Scale:
1" = 100'



N-386

Signature by a representative of the County Health Dept.
denotes compliance with Health Regulations.
Signed: _____ Date: _____

Signature by a representative of the Auglaize County Regional
Planning Commission denotes approval of this plat.
Signed: _____ Date: _____

Signature by a representative of City with 3 mile limit juris-
diction or Twp. Trustees or Village with zoning jurisdiction
denotes approval of this plat. Signed: _____
for political S. D. of: _____ Date: _____

Signature by a representative of the County Engineer's Dept.
denotes that this plat meets tax map plat requirements.
Signed: _____ Date: _____

[Signature]
6470

Client Mr. Fred Carter
County Auglaize Twp. City of Wapakoneta, Ohio
Drawn by EDM Scale 1" = 100' Drwg. No. _____
Checked by EDM Date 6/18/27
Sheet 1 of 3
(T-5-S; R-6-E)

DESCRIPTION
PARCEL NO. 1

Being a part of Outlot No. 11 of the J. Ayers Addition to the City of Wapakoneta, Ohio as shown in Plat Book B on page 25 and more particularly described as follows:

Commencing at a railroad spike found at the intersection of the centerline of Water Street and the centerline of Silver Street in said City of Wapakoneta, Ohio; thence S 48°12'36" W with the centerline of said Silver Street, 768.23 feet to a PK nail set; thence N 38°54'54" W, 30.04 feet to a 5/8 inch rebar set on the north right-of-way of said Silver Street and the PLACE OF BEGINNING; thence S 48°12'36" W with said north right-of-way of said Silver Street, 34.90 feet to a 5/8 inch rebar set; thence N 41°47'24" W, 150.00 feet to a 5/8 inch rebar set; thence N 48°12'36" E, 42.43 feet to a 5/8 inch rebar set; thence S 38°54'54" E, 150.19 feet to the PLACE OF BEGINNING containing 0.133 acres more or less and subject to all highways and other legal easements of record.

DESCRIPTION
PARCEL NO. 2

Being a part of Outlot No. 11 of the J. Ayers Addition to the City of Wapakoneta, Ohio as shown in Plat Book B on page 25 and more particularly described as follows:

Commencing at a railroad spike found at the intersection of the centerline of Water Street and the centerline of Silver Street in said City of Wapakoneta, Ohio; thence S 48°12'36" W with the centerline of said Silver Street, 803.13 feet to a point; thence N 41°47'24" W, 100.00 feet to a 5/8 inch rebar set and the PLACE OF BEGINNING; thence S 48°12'36" W, 93.70 feet to a 5/8 inch rebar set; thence N 41°47'24" W, 74.84 feet to a 5/8 inch rebar set; thence N 86°49'25" E, 119.92 feet to the PLACE OF BEGINNING containing 0.081 acres more or less and subject to all highways and other legal easements of record.

DESCRIPTION
PARCEL NO. 3

Being a part of the east half of Outlot No. 10 and part of Outlot No. 11 of the J. Ayers Addition to the City of Wapakoneta, Ohio as shown in Plat Book B on page 25 and more particularly described as follows:

Commencing at a railroad spike found at the intersection of the centerline of Water Street and the centerline of Silver Street in said City of Wapakoneta, Ohio; thence S 48°12'36" W with the centerline of said Silver Street, 896.03 feet to a point; thence N 41°47'24" W, 158.54 feet to a point and the PLACE OF BEGINNING; thence S 86°27'27" W, 249.04 feet to a 5/8 inch rebar set on the east line of a 0.25 foot alley; thence N 86°27'27" W with said east line of said 0.25 foot alley, 76.04 feet to a 5/8 inch rebar set; thence N 86°49'25" E, 109.44 feet to a 5/8 inch rebar set; thence S 41°47'24" E, 96.30 feet to the PLACE OF BEGINNING containing 0.383 acres more or less and subject to all highways and other legal easements of record.

N-387

Signature by a representative of the County Health Dept. denotes compliance with Health Regulations.

Signed: _____ Date: _____

Signature by a representative of the Auglaize County Regional Planning Commission denotes approval of this plat.

Signed: _____ Date: _____

Signature by a representative of City with 3 mile limit jurisdiction or Twp. Trustees or Village with zoning jurisdiction denotes approval of this plat. Signed: _____

for political S. D. of: _____ Date: _____

Signature by a representative of the County Engineer's Dept. denotes that this plat meets tax map plat requirements.

Signed: _____ Date: _____


63 6470

Client Mr. Fred Carter
County Auglaize Twp. City of Wapakoneta, Ohio
Drawn by ROM Scale 1"=100' Drwg. No. _____
Checked by LD Date 6/18/87
Sheet 2 of 3
(T-5-S-R-6-E)

DESCRIPTION
PARCEL NO. 4

Being a part of Outlot No. 11 of the J. Myers Addition to the City of Wapakoneta, Ohio as shown in Plat Book 11 on page 25 and more particularly described as follows:

Commencing at a railroad spike found at the intersection of the centerline of Water Street and the centerline of Silver Street in said City of Wapakoneta, Ohio; thence S 48°12'36" W with the centerline of said Silver Street, 896.83 feet to a point; thence N 41°47'24" W, 30.00 feet to a point on the north right-of-way line of said Silver Street and the PLACE OF BEGINNING; thence S 48°12'36" W with said north right-of-way line, 6.30 feet to a point; thence N 41°47'24" W, 125.00 feet to a point; thence N 48°12'36" E parallel with said north right-of-way line, 6.30 feet to a point; thence S 41°47'24" E, 125.00 feet to the PLACE OF BEGINNING containing 0.018 acres more or less and subject to all highways and other legal easements of record.

N-388

Signature by a representative of the County Health Dept. denotes compliance with Health Regulations.
Signed: _____ Date: _____

Signature by a representative of the Auglaize County Regional Planning Commission denotes approval of this plat.
Signed: _____ Date: _____

Signature by a representative of City with 3 mile limit jurisdiction or Twp. Trustees or Village with zoning jurisdiction denotes approval of this plat. Signed: _____
for political S. D. of: _____ Date: _____

Signature by a representative of the County Engineer's Dept. denotes that this plat meets tax map plat requirements.
Signed: _____ Date: _____

[Signature]
6470

Client Mr. Fred Carter
County Auglaize Twp. City of Wapakoneta, Ohio
Drawn by J. R. M. Scale 1"=100' Drwg. No. _____
Checked by J. R. M. Date 6/18/87
Sheet 3 of 3
(T-5-S-R-6-E)