

KUCK and MORRISEY, INC.

CONSULTING ENGINEERS & SURVEYORS

LIMA, OHIO 45805

TELEPHONE 228-1735 - AREA CODE 419

2807 CHAPEL HILL DRIVE

CLIENT: L.F. RICHARD KOLBEKE

COUNTY Auglaize

TOWNSHIP City of Wapakoneta

SECTION

Pl. of OUTLOT 15

SUBDIVISION

DATE 7/11/91

COMPUTED BY RDM


SURVEYED BY rdm

SHEET NO. 1

OF 1

SURVEY OF SW PART OF OUTLOT 15

Deed Reference
Vol. 263 Pg. 70

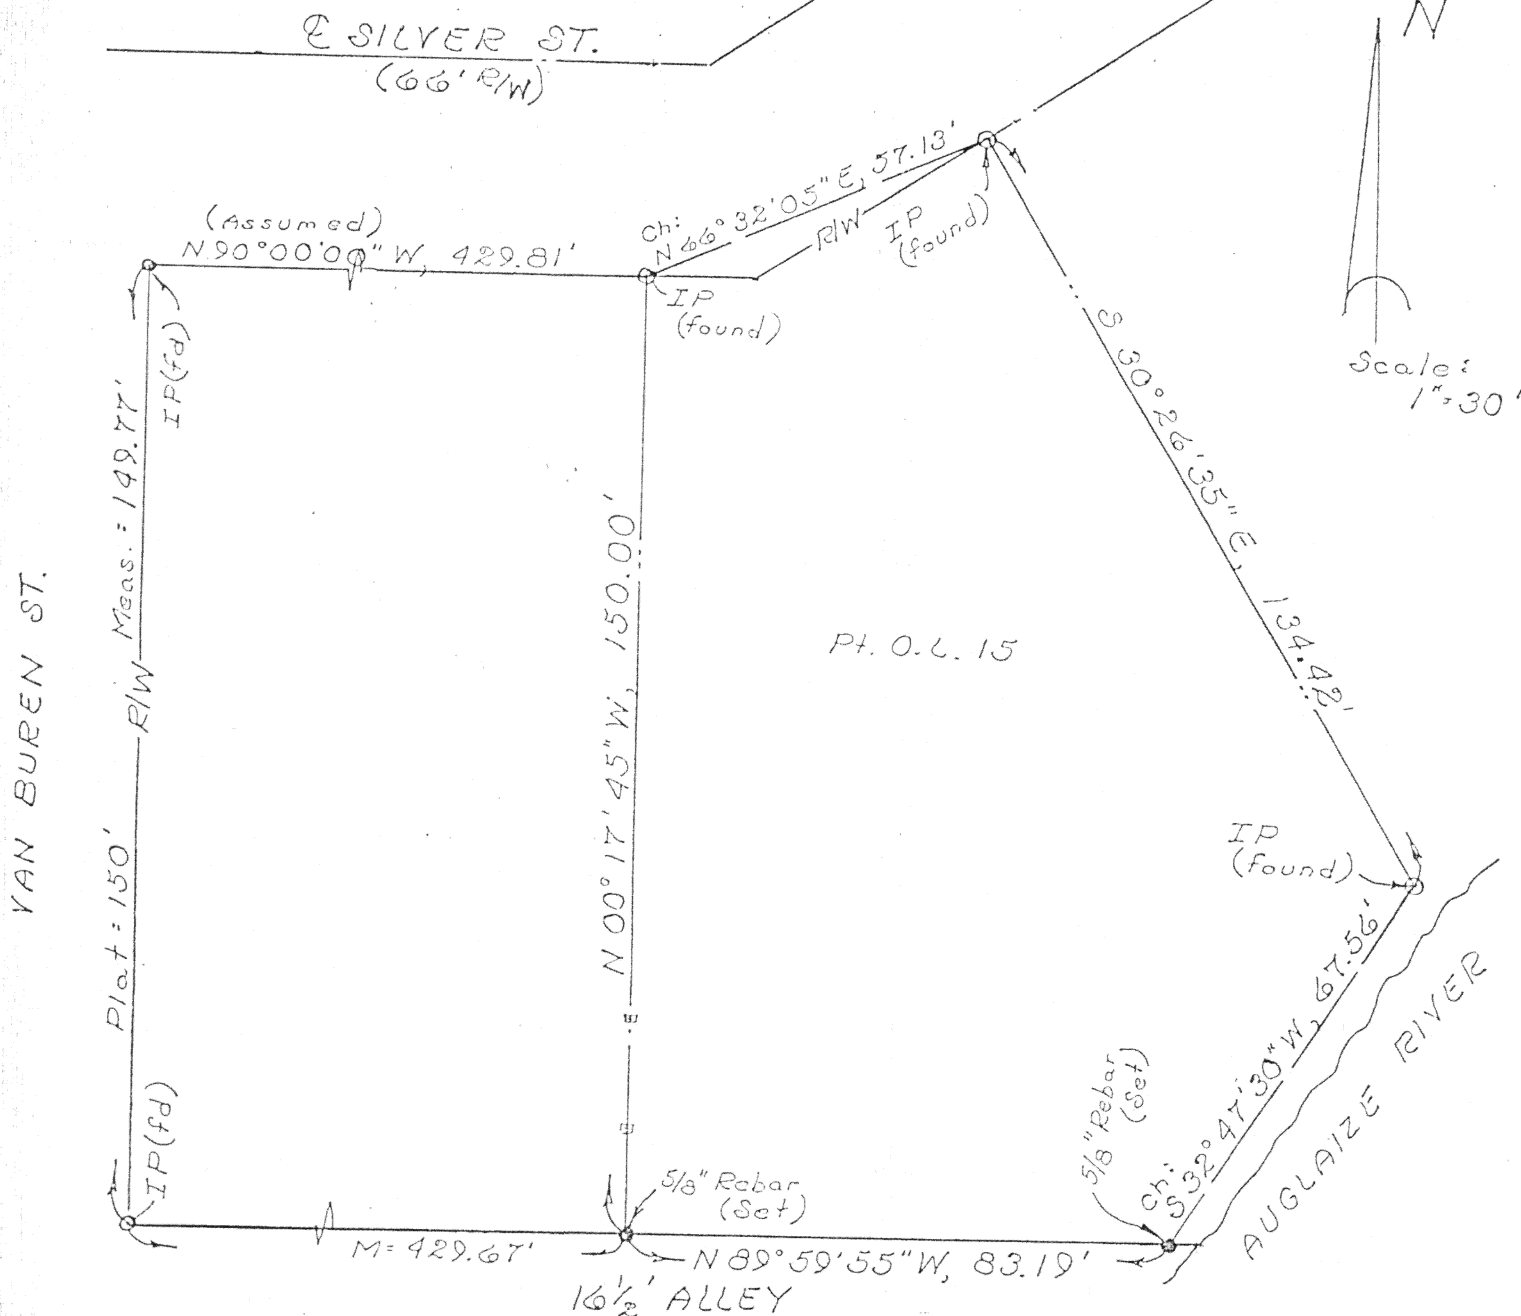

I hereby certify the accompanying map and survey which it represents to be correct to the best of my knowledge and belief. All rebar set and called for are topped with a plastic Peramark cap stamped: KUCK & MORRISEY L.S. 6470.

Date: 7/11/91

Richard D. Morrissey, L.S. 6470
Kuck and Morrissey, Inc.



N-389