



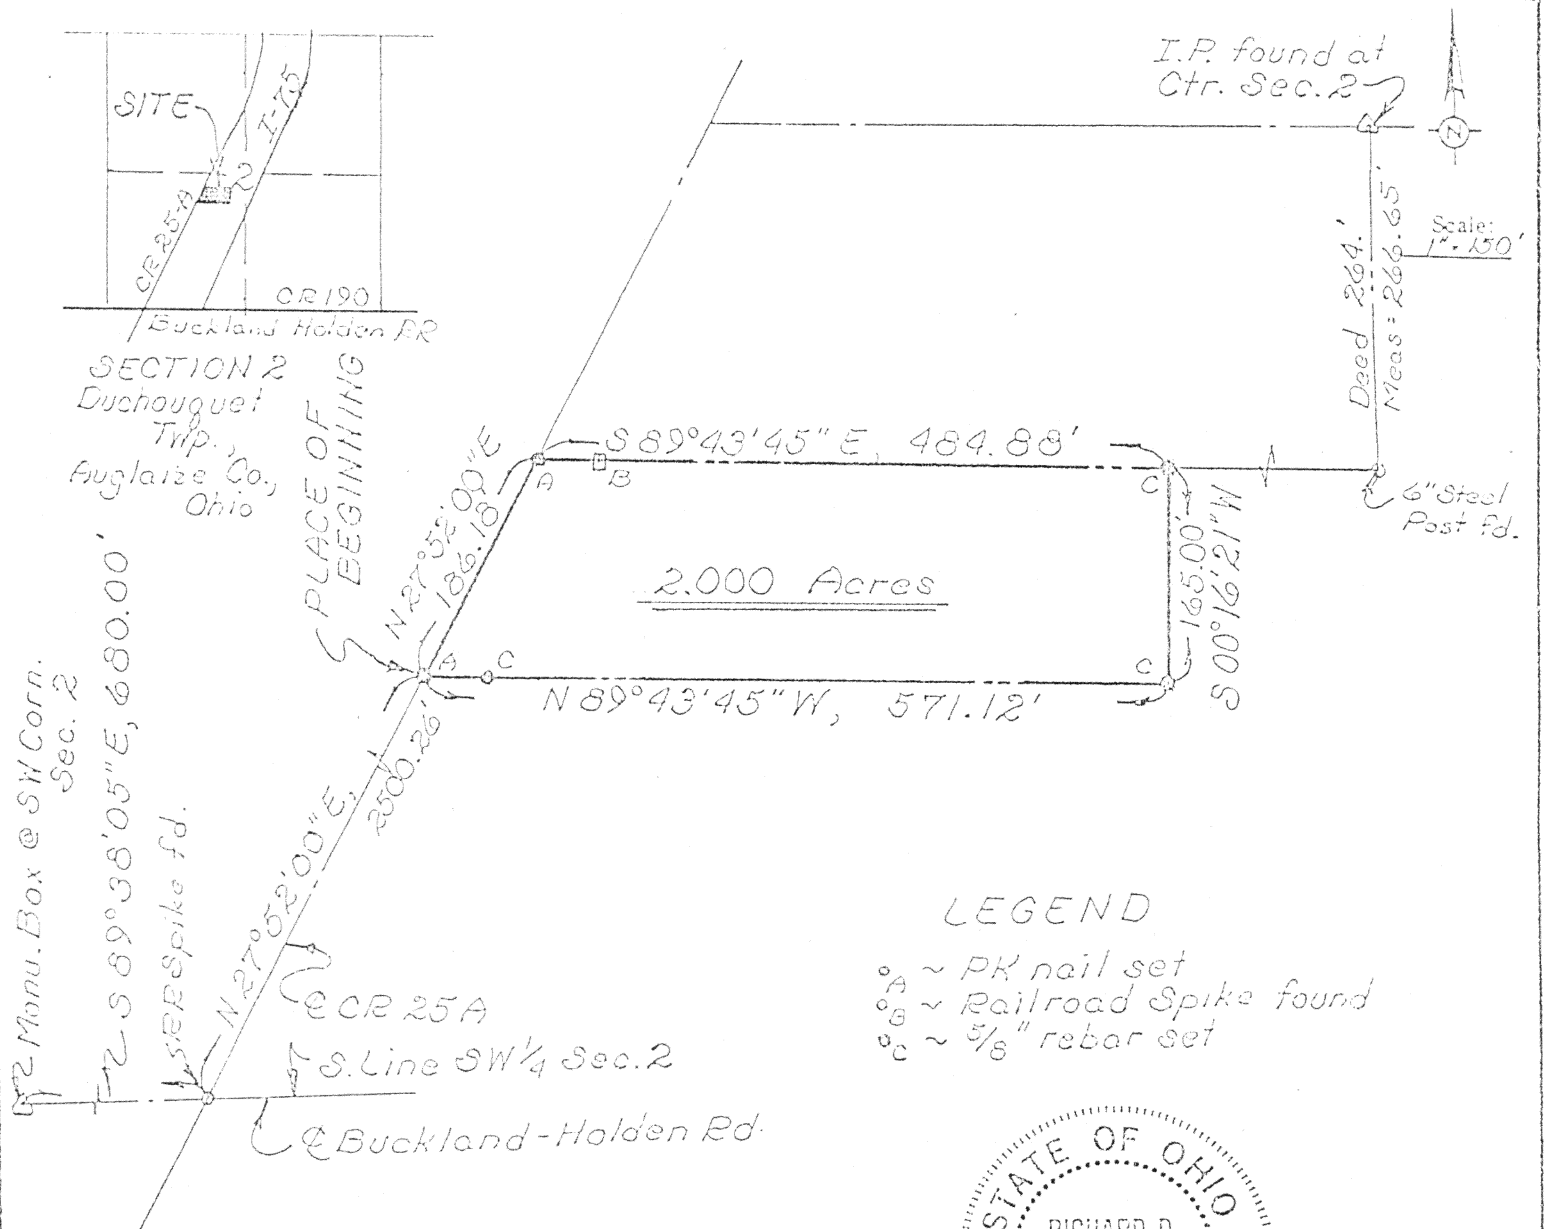

LEGEND

- °A ~ PK nail set
- °B ~ Railroad Spike found
- °C ~ 5/8" rebar set

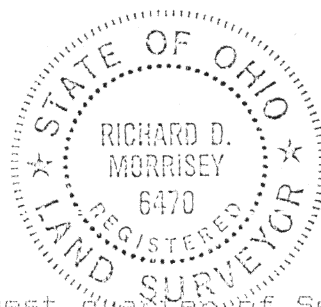

DESCRIPTION

Being a parcel of land situate in the Southwest quarter of Section 2, T-5-S, R-6-E, Duchouquet Township, Auglaize County, Ohio and more particularly described as follows:

Commencing at a monument box found at the southwest corner of said Southwest quarter of said Section 2; thence S 89°38'05" E with the south line of said Southwest quarter (also the centerline of Buckland-Holden Road), 680.00 feet to a railroad spike found at the intersection of said south line and centerline with the centerline of County Road 25-A; thence N 27°52'00" E with said centerline of said County Road 25-A, 2500.26 feet to a PK nail set and the PLACE OF BEGINNING thence continuing N 27°52'00" E with said centerline, 186.16 feet to a PK nail set; thence S 89°43'45" E (passing through a railroad tie corner post found at 51.08 feet), 484.88 feet to a 5/8 inch rebar set; thence S 00°16'21" W, 165.00 feet to a 5/8 inch rebar set; thence N 89°43'45" W (passing through a 5/8 inch rebar set at 520.04 feet), 571.12 feet to a PLACE OF BEGINNING containing 2.000 acres more or less and subject to all highway and other legal easements of record.

Signature by a representative of the County Health Dept. denotes compliance with Health Regulations.
Signed: _____ Date _____

Signature by a representative of the Auglaize County Regional Planning Commission denotes approval of this plat.
Signed: _____ Date _____

Signature by a representative of City with 3 mile limit jurisdiction or Twp. Trustees or Village with zoning jurisdiction denotes approval of this plat. Signed: _____
for political S. D. of: _____ Date _____

Signature by a representative of the County Engineer's Dept. denotes that this plat meets tax map plat requirements.
Signed: _____ Date _____

KUCK AND MORRISEY, INC.
CONSULTING ENGINEERS & SURVEYORS
2807 CHAPEL HILL DRIVE
LIMA, OHIO 45805 • 228-1735

N-409

Client William Terflinger S. Dixie Hwy.
County Auglaize Twp. Duchouquet Sec. 2
Drawn by RDM Scale 1"=150' Drwg. No. _____
Checked by rdm Date 2/22/89
Sheet 1 of 1 J-270 (T-5-S; R-6-E)