



SURVEY OF 1.877 ACRE TRACT IN THE NORTHWEST QUARTER OF SECTION 5, T-5-S, R-6-E, DUCHOUQUET TOWNSHIP, AUGLAIZE COUNTY, OHIO.

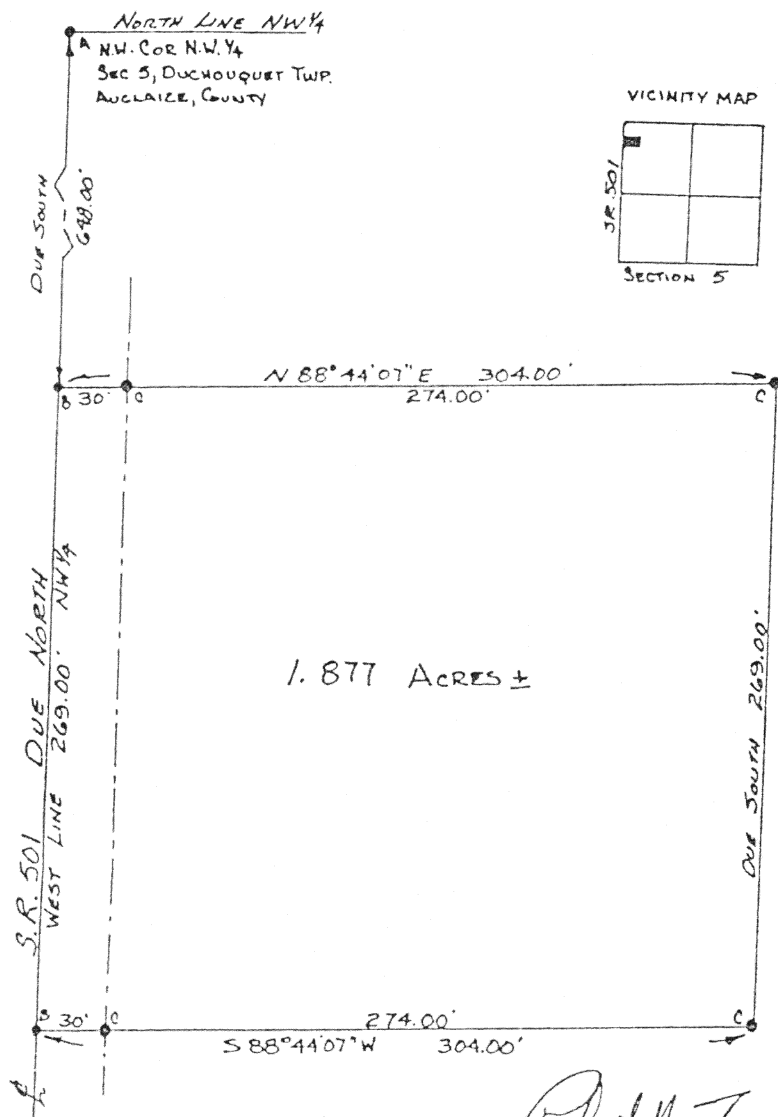

VICINITY MAP

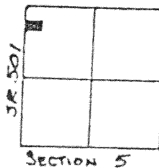

SCALE:
1" = 60'

- A - EXISTING P-K NAIL
- B - P-K NAIL SET
- C - 1/2" REBAR SET

ATTEST

Robert N. Tschanz
ROBERT N. TSCHANZ



SURVEYORS INC.
1867 WENDELL AVE.
LIMA, OHIO 45805
419-224-2752

Client ROBERT MAYER
County AUGLAIZE Twp. DUCHOUQUET Sec. 5
Drawn by J. REX Scale 1" = 60' Drwg. #
Checked by R. TSCHANZ Date 06-03-92
Sheet 1 of 2

N-417