


- LEGEND**
- NAIL
 - ▲ SPIKE
 - IRON PIPE

Found Nail at
N.E. Corner, N.E. 1/4 Section 7-
T-5-S, R-6-E, Duchouquet Twp.,
Auglaize County, Ohio

Scale:
1"=100'

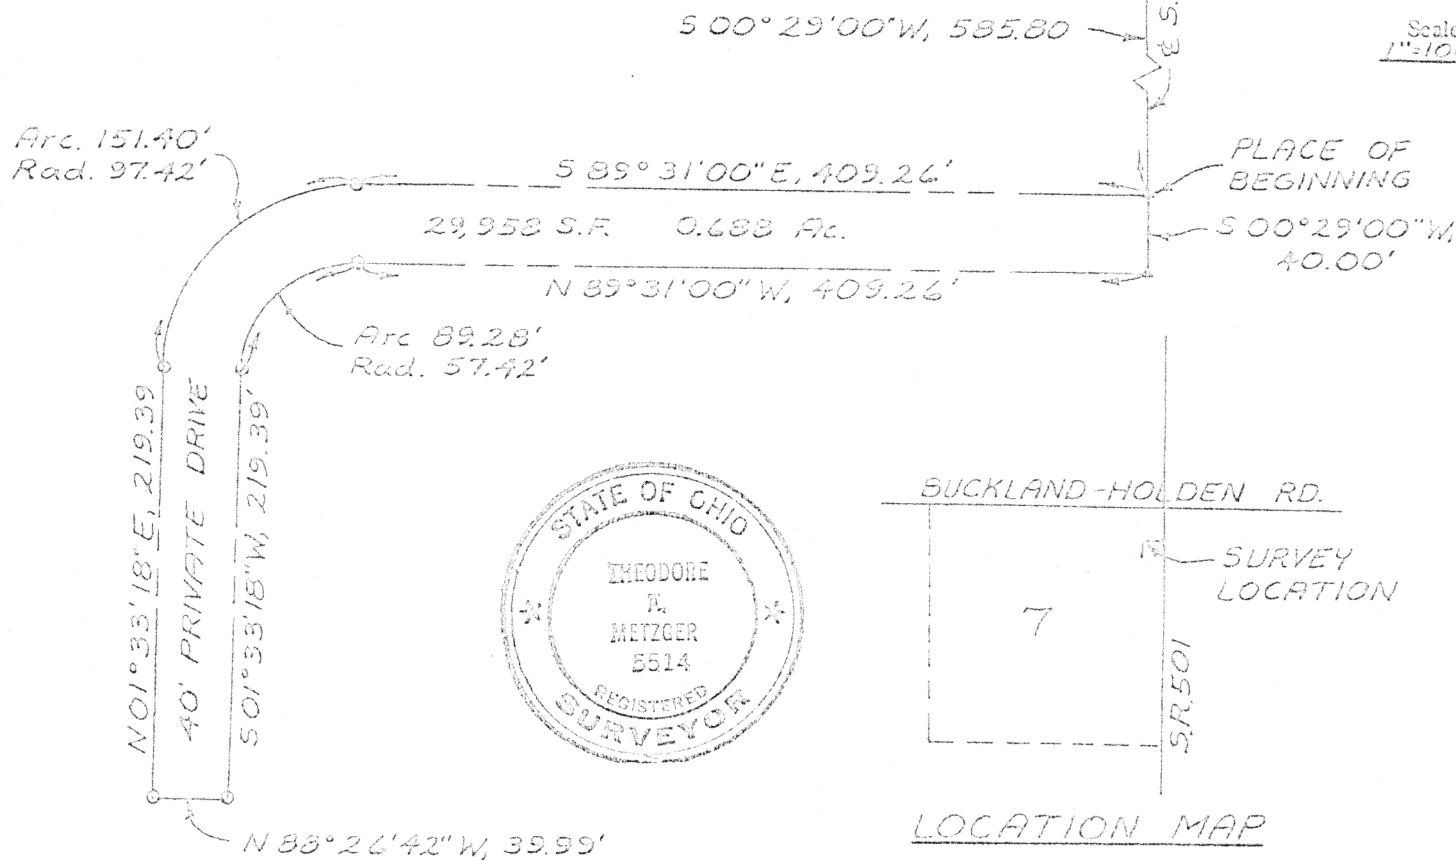

COUNTRY CLUB HILLS NO. 1
40' PRIVATE DRIVE

Being a parcel of land situate in the N.E. 1/4 of the N.E. 1/4 of Section 7, T-5-S, R-6-E, Duchouquet Township, Auglaize County, Ohio, more particularly described as follows:

Commencing at a found nail at the N.E. corner of the N.E. 1/4 of said Section 7; thence S 00° 29' 00" W, 585.80 feet with the East line of said N.E. 1/4 (centerline of State Route 501) to a found spike at the PLACE OF BEGINNING; thence continuing S 00° 29' 00" W, 40.00 feet with said East line, to a found spike; thence N 89° 31' 00" W, 409.26 feet with the South line of said private drive to a found iron pipe; thence Southwesterly on a curve to the left an arc distance of 89.28 feet to a found iron pipe (said curve having a radius of 57.42 feet); thence S 01° 33' 18" W, 219.39 feet with the East line of said private drive to a found iron pipe; thence N 88° 26' 42" W, 39.99 feet to a found iron pipe; thence N 01° 33' 18" E, 219.39 feet with the West line of said private drive to a found iron pipe; thence Northeasterly on a curve to the right an arc distance of 151.40 feet to a found iron pipe (said curve having a radius of 97.42 feet); thence S 89° 31' 00" E, 409.26 feet with the North line of said private drive to the PLACE OF BEGINNING, containing 29,958 square feet or 0.688 acres more or less and subject to all legal high-ways and other easements and restrictions of record.

The hereon drawing is a true and accurate representation of a survey made under my supervision in December, 1981.

Theodore A. Metzger
Registered Surveyor No. 5514

Signature by a representative of the County Health Dept. denotes compliance with Health Regulations.
Signed: _____ Date: _____

Signature by a representative of the Auglaize County Regional Planning Commission denotes approval of this plat.
Signed: _____ Date: _____

Signature by a representative of City with 3 mile limit jurisdiction or Twp. Trustees or Village with zoning jurisdiction denotes approval of this plat. Signed: _____ Date: _____
for political S. D. of: _____

Signature by a representative of the County Engineer's Dept. denotes that this plat meets tax map plat requirements.
Signed: _____ Date: _____

Kohli & Kaliher Assoc., Ltd.
311 East Market Street
Lima, Ohio 45801

Client PETERSON CONSTRUCTION COMPANY
County AUGLAIZE Twp. DUCHOUQUET Sec. 7
Drawn by B.W.A. Scale 1"=100' Drwg. No. _____
Checked by T.A.M. Date 7-16-82
Sheet 1 of 1 (T 5 S; R 6 E)

N-420