


# LEGEND

- NAIL
- ▲ SPIKE
- IRON PIPE

Found Nail at  
N.E. Corner N.E. 1/4 Section 7  
T-5-S, R-6-E, Duchouquet Twp.  
Auglaize County, Ohio

Scale:  
1"=200'

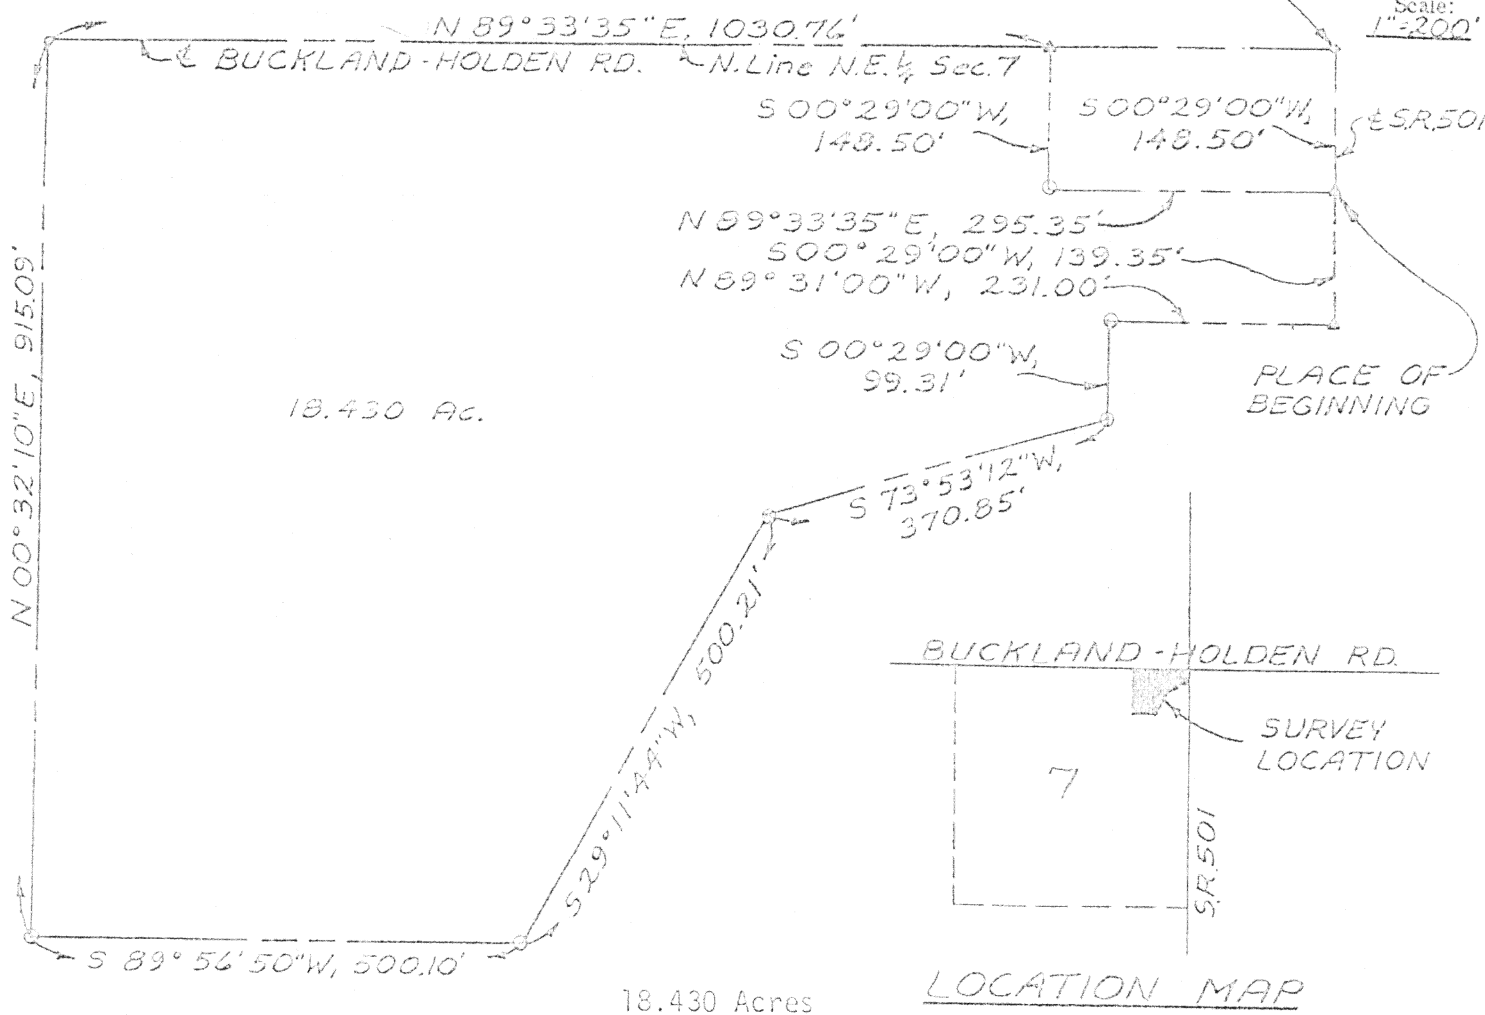

18.430 Acres

LOCATION MAP

Being part of the N.E. 1/4 of the N.E. 1/4 of Section 7, T-5-S, R-6-E, Duchouquet Township, Auglaize County, Ohio, more particularly described as follows:

Commencing at a found nail at the N.E. corner of the N.E. 1/4 of said Section 7; thence S 00° 29' 00" W, 148.50 feet with the East line of said N.E. 1/4 (centerline of State Route 501) to a spike set at the PLACE OF BEGINNING; thence continuing S 00° 29' 00" W, 139.35 feet with said east line to a found spike; thence N 89° 31' 00" W, 231.00 feet to a found iron pipe; thence S 00° 29' 00" W, 99.31 feet to a found iron pipe; thence S 75° 53' 12" W, 370.85 feet to a set iron pipe; thence S 29° 11' 44" W, 500.21 feet to a set iron pipe; thence S 89° 56' 50" W, 500.10 feet to a set iron pipe; thence N 00° 32' 10" E, 915.09 feet to a set P.K. nail on the North line of the N.E. 1/4 of said Section 7 (centerline of the Buckland-Holden Road); thence N 89° 33' 35" E, 1030.76 feet with said North line to a spike (set); thence S 00° 29' 00" W, 148.50 feet to a set iron pipe; thence N 89° 33' 35" E, 295.35 feet to the PLACE OF BEGINNING, containing 18.430 acres more or less and subject to all legal and other easements and restrictions of record.

The hereon drawing is a true and accurate representation of a survey made under my supervision in December, 1981.



*Theodore A. Metzger*  
Registered Surveyor No. 5514

Signature by a representative of the County Health Dept.  
denotes compliance with Health Regulations.  
Signed: \_\_\_\_\_ Date: \_\_\_\_\_

Signature by a representative of the Auglaize County Regional  
Planning Commission denotes approval of this plat.  
Signed: \_\_\_\_\_ Date: \_\_\_\_\_

Signature by a representative of City with 3 mile limit juris-  
diction or Twp. Trustees or Village with zoning jurisdiction  
denotes approval of this plat. Signed: \_\_\_\_\_  
for political S. D. of: \_\_\_\_\_ Date: \_\_\_\_\_

Signature by a representative of the County Engineer's Dept.  
denotes that this plat meets tax map plat requirements.  
Signed: \_\_\_\_\_ Date: \_\_\_\_\_

Kohli & Kaliher Assoc., Ltd.  
311 East Market Street  
Lima, Ohio 45801

N-422

Client PETERSON CONSTRUCTION COMPANY  
County AUGLAIZE Twp. DUCHOUQUET Sec. 7  
Drawn by BWA Scale 1"=200' Drwg. No. \_\_\_\_\_  
Checked by T.A.M. Date 7-16-82  
Sheet 1 of 1

(T 5 S; R 6 E)