

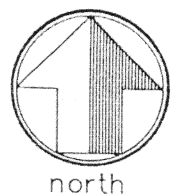


PART OF THE NW 1/4,
SECTION 8, T-5-S, R-6-E,
DUCHOUQUET TOWNSHIP, AUGLAIZE
COUNTY, OHIO

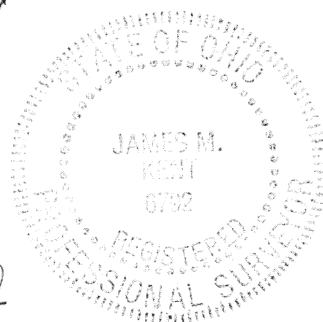

scale: 1" = 100'

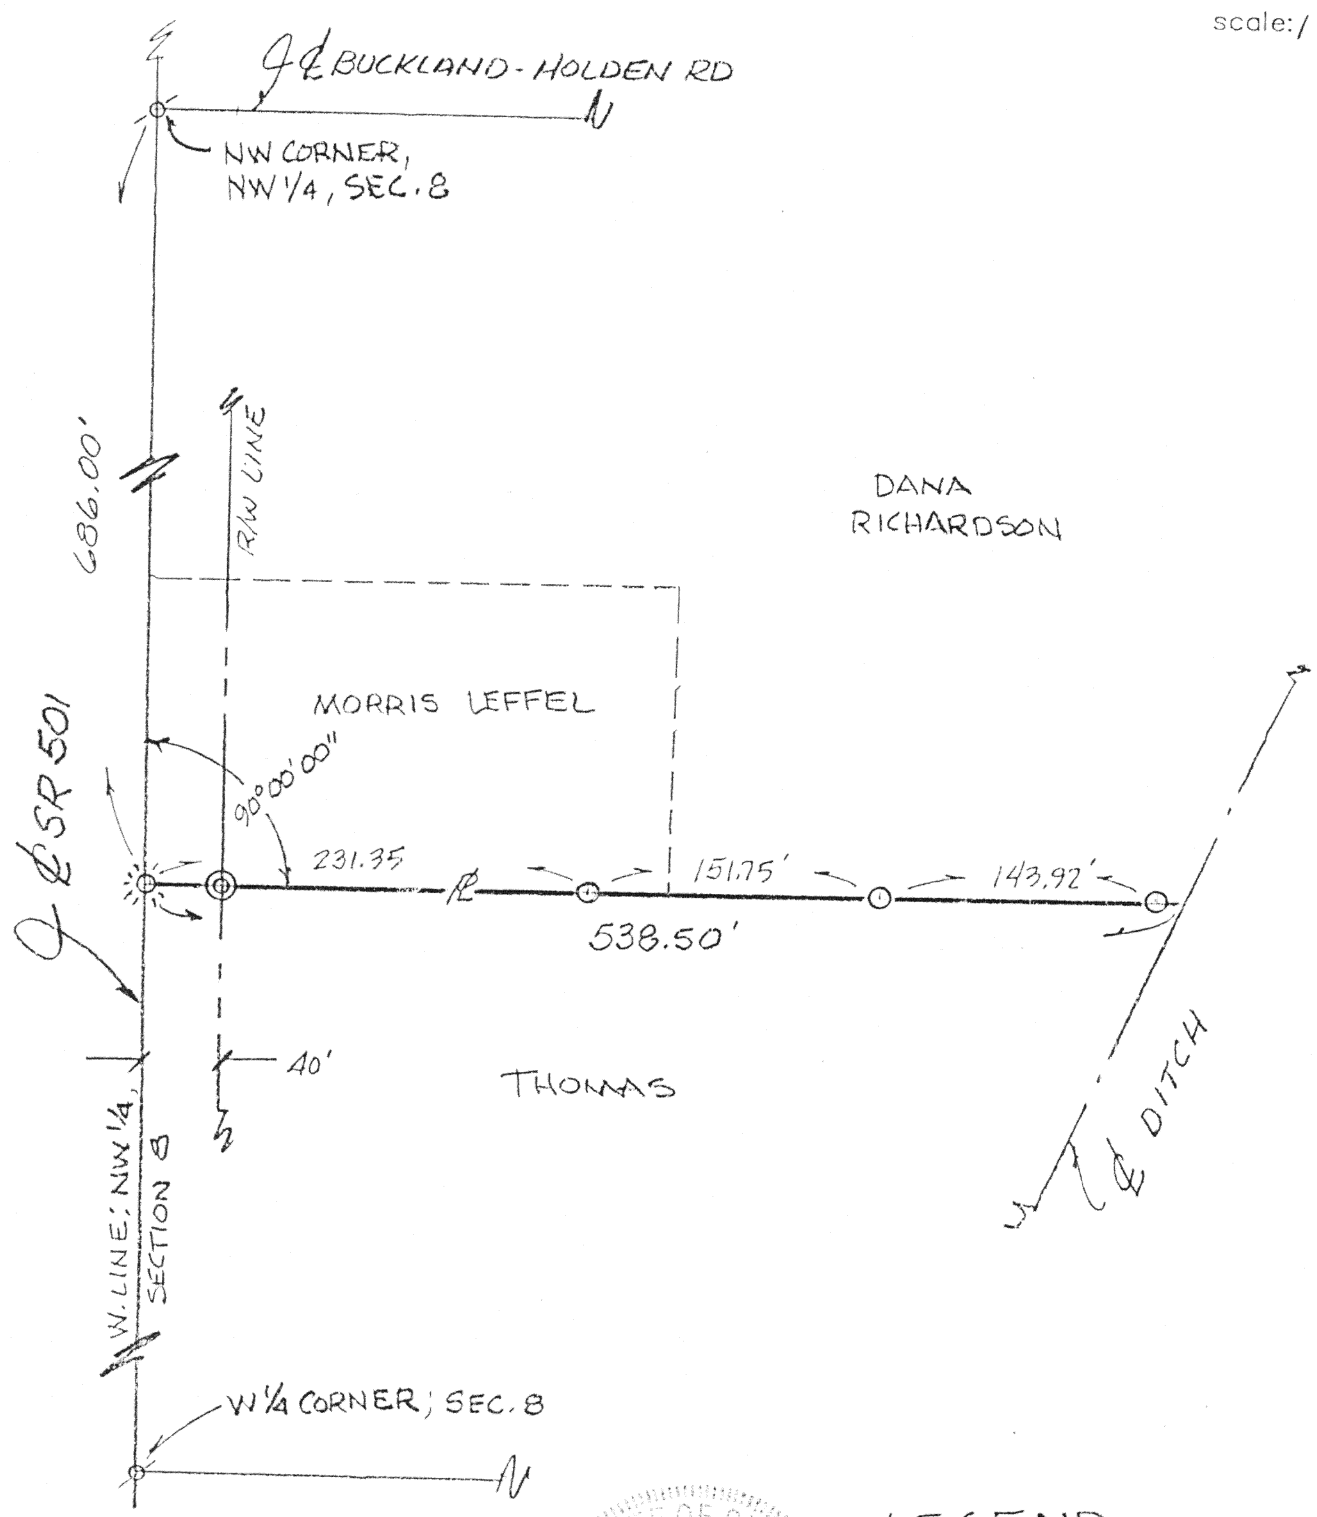

James M. Kent
James M. Kent, P.S. 6792 OH

- LEGEND**
- ⊙ PK NAIL (FOUND)
 - ⊙ IRON PIPE (FOUND)
 - 5/8" RE-ROD W/CAP SET ON LINE
 - ⊙ COTTON GIN SPINDLE (SET)
 - PROPERTY LINE

CLIENT MORRIS LEFFEL DATE FEB 22, 99
COUNTY AUGLAIZE TOWNSHIP DUCHOUQUET
SECTION 8 T-5-S; R-6-E
DRAWN BY JMK DRAWING NO. 3299
SHEET 1 OF 1

N-423

kent
surveying
p.o. box 96 • 419/738-5677
wapakoneta, ohio