


KUCK and MORRISEY, INC.
CONSULTING ENGINEERS & SURVEYORS
LIMA, OHIO 45805
TELEPHONE 228-1735 - AREA CODE 419
2807 CHAPEL HILL DRIVE

COUNTY Auglaize TOWNSHIP Duchauquet
SECTION Pl. NE 1/4 Sec. 11 LOT 13
SUBDIVISION T-5-S, R-6-E 200 Ac
DATE 11/28/94 COMPUTED BY EDM SURVEYED BY rdm
SHEET NO. 1 OF 1

Robert & Rebecca BASSETT
16745 Seitz Rd.
Wapakoneta, Ohio

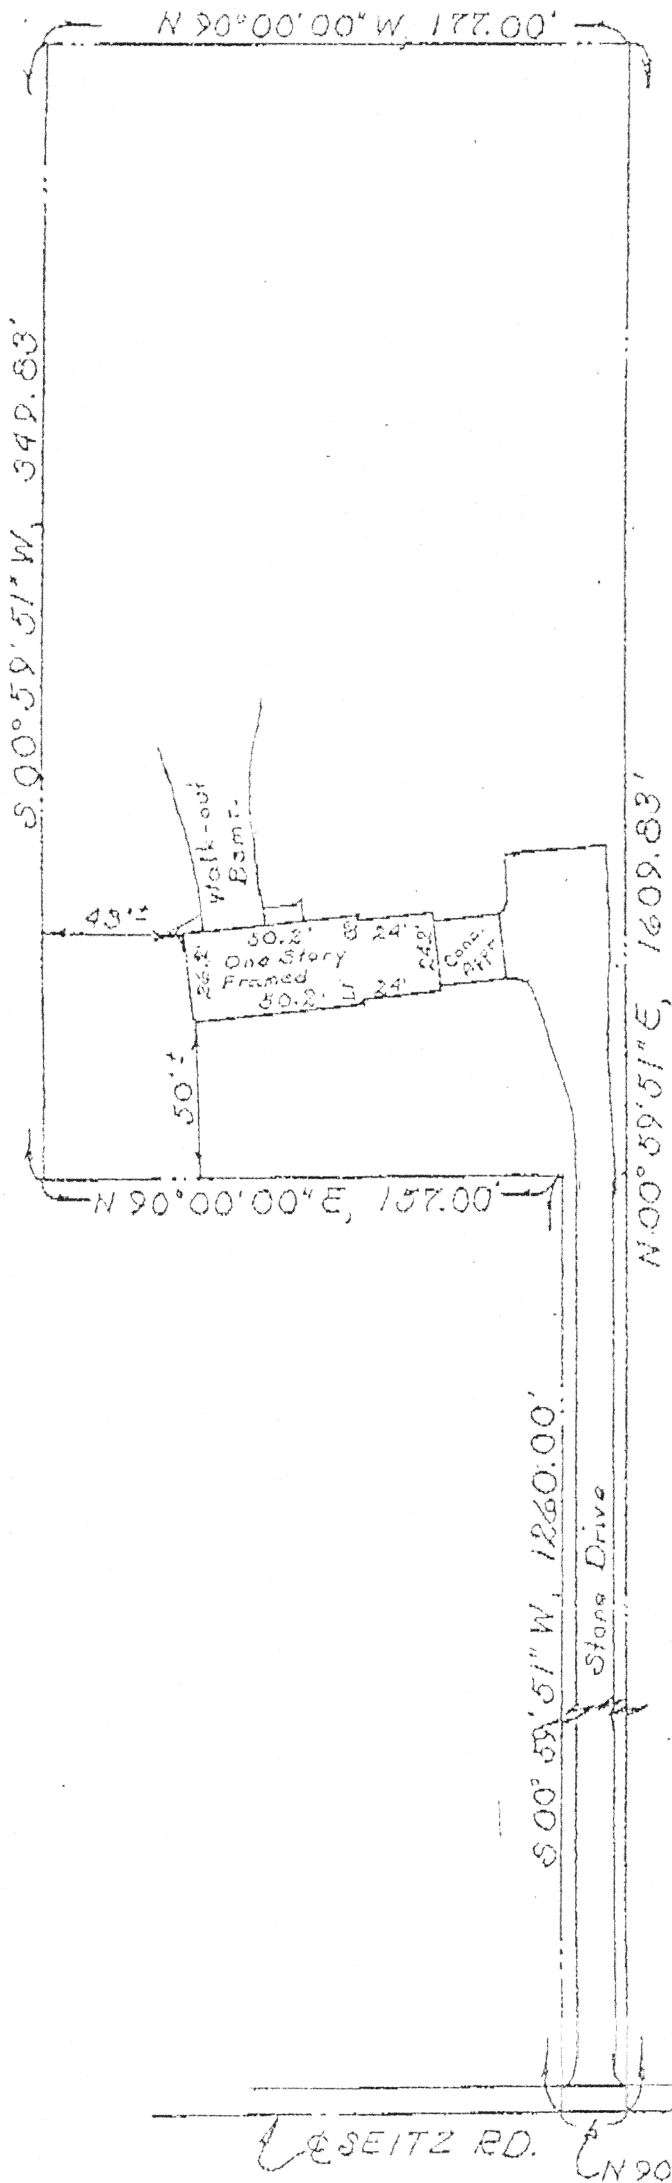

NOTICE:

This inspection has been performed for the title company and/or lender for their purposes as parties to this transaction only. It is not a property survey and must not be relied on by the property owner in determining boundaries or ownership or for any other purpose.

This lot is not in any Federally Designated Flood hazard area.
Reference Flood Hazard Map -
Panel No. 39011 C0050 C

I hereby certify that a visual inspection of the above premises has been made, that no new construction was observed and no improvements are apparent which have been completed within sixty (60) days hereof, that there are no encroachments except as noted and no stakes, pins or pipes have been set unless so indicated.

Richard D. Morrissey
KUCK AND MORRISEY, INC.
Richard D. Morrissey, P.E., L.S.
Registered Land Surveyor No. 6470



N-426