


north

scale: 1"=40'

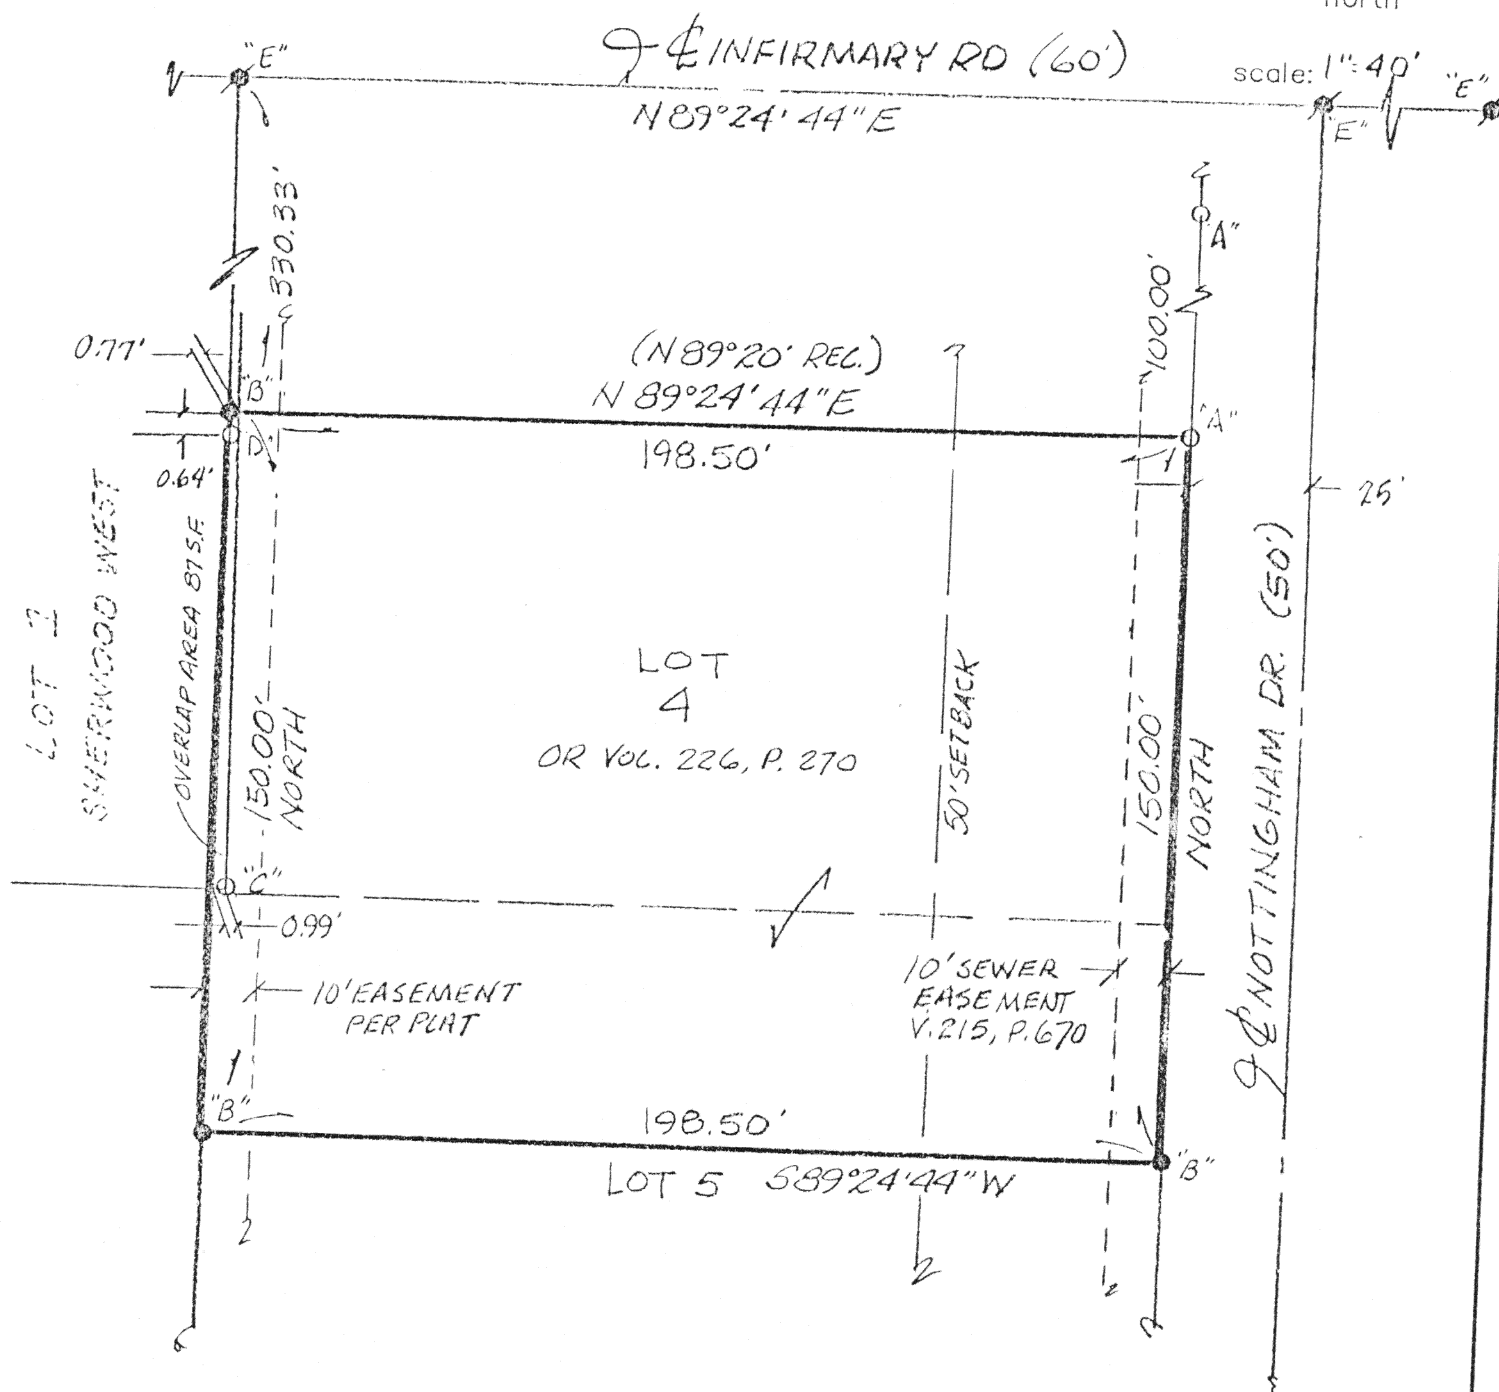

LOT 4 : THE N 1/2
OF LOT 5 OF SHERWOOD
FOREST SUBDIVISION OF
SEC. 19, T-5-S, R-6-E,
DUCHOUQUET TWP, AUGLAIZE
COUNTY, OHIO

LEGEND

- "A" 5/8" RE-ROD W/CAP "JAUERT" (FD)
- "B" 5/8" RE-ROD W/CAP "KENT" (SET)
- "C" 5/8" RE-ROD W/CAP "MORRISSEY" (FD)
- "D" 1" IRON PIPE (FD)
- "E" RR SPIKE (FD)

James M. Kent, P.S. 6792 OH



CLIENT PAUL RUMMER DATE 11/14/97
COUNTY AUGLAIZE TOWNSHIP DUCHOUQUET
SECTION 19 T-5-S; R-6-E
DRAWN BY JMK DRAWING NO. 2935
SHEET 1 OF 1

N-440

Kent
surveying

p.o. box 96 * 419/738-5677
wapakoneta, ohio