


scale: 1"=40'

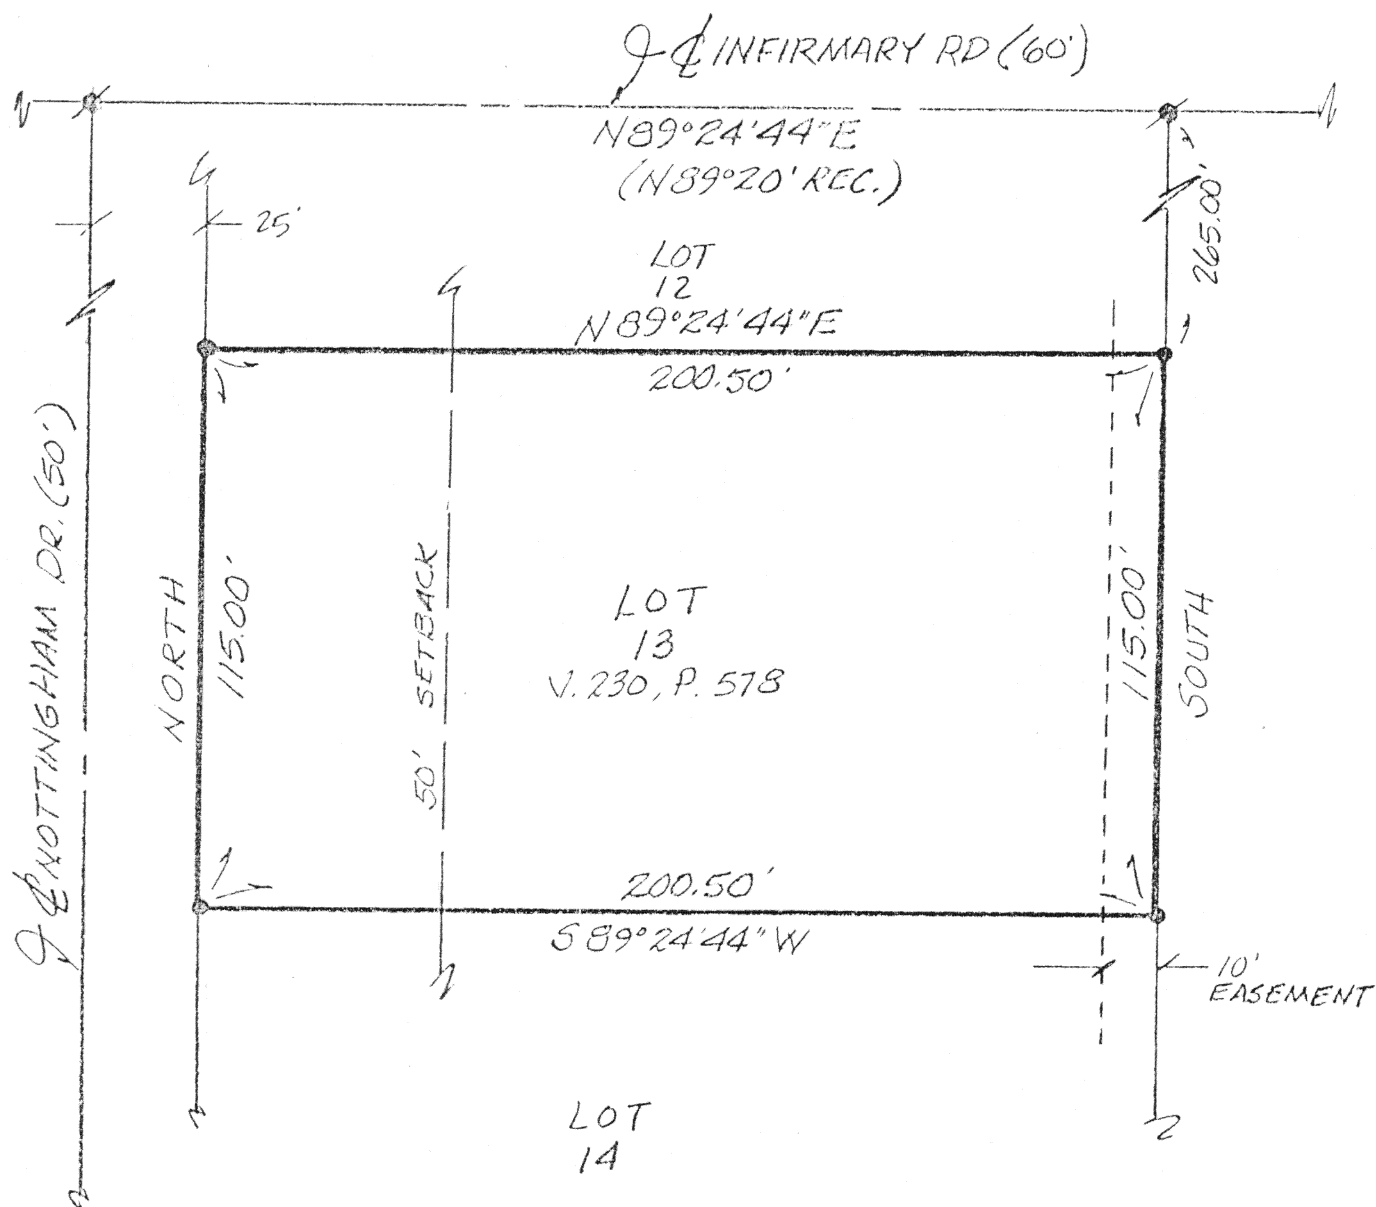

LOT 13 OF SHERWOOD
FOREST SUBDIVISION OF PT.
OF SEC. 19, T-5-S, R-6-E OF
DUCHOUQUET TOWNSHIP,
AUGLAIZE COUNTY,
OHIO.

- LEGEND
- 5/8" RE-ROD W/CAP (SET)
 - ✱ RR SPIKE (FD)

James M. Kent, P.S. 6792 OH

CLIENT DON SCHRAMM DATE 11/14/97
COUNTY AUGLAIZE TOWNSHIP DUCHOUQUET
SECTION 19 T-5-S; R-6-E
DRAWN BY JMK DRAWING NO. 2927
SHEET 1 OF 1

N-441

kent
surveying

p.o. box 96 • 419/738-5677
wapakoneta, ohio