



PART OF THE NW¼ OF
SECTION 22, T-5-S, R-6-E,
DUCHOUQUET TOWNSHIP, AUGLAIZE
COUNTY, OHIO.

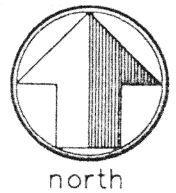


scale: 1" = 60'

LEGEND

- 1" PINCH PIPE (FD)
- ½ IRON PIPE (FD)
- △ CONC. R/W MON @ STA 102+00 (FD)
- RR SPIKE (FD)
- ✕ P-K NAIL (FD)
- 5/8" RE-ROD W/CAP 6920 (FD)
- ⊙ GIN SPINDLE (SET)

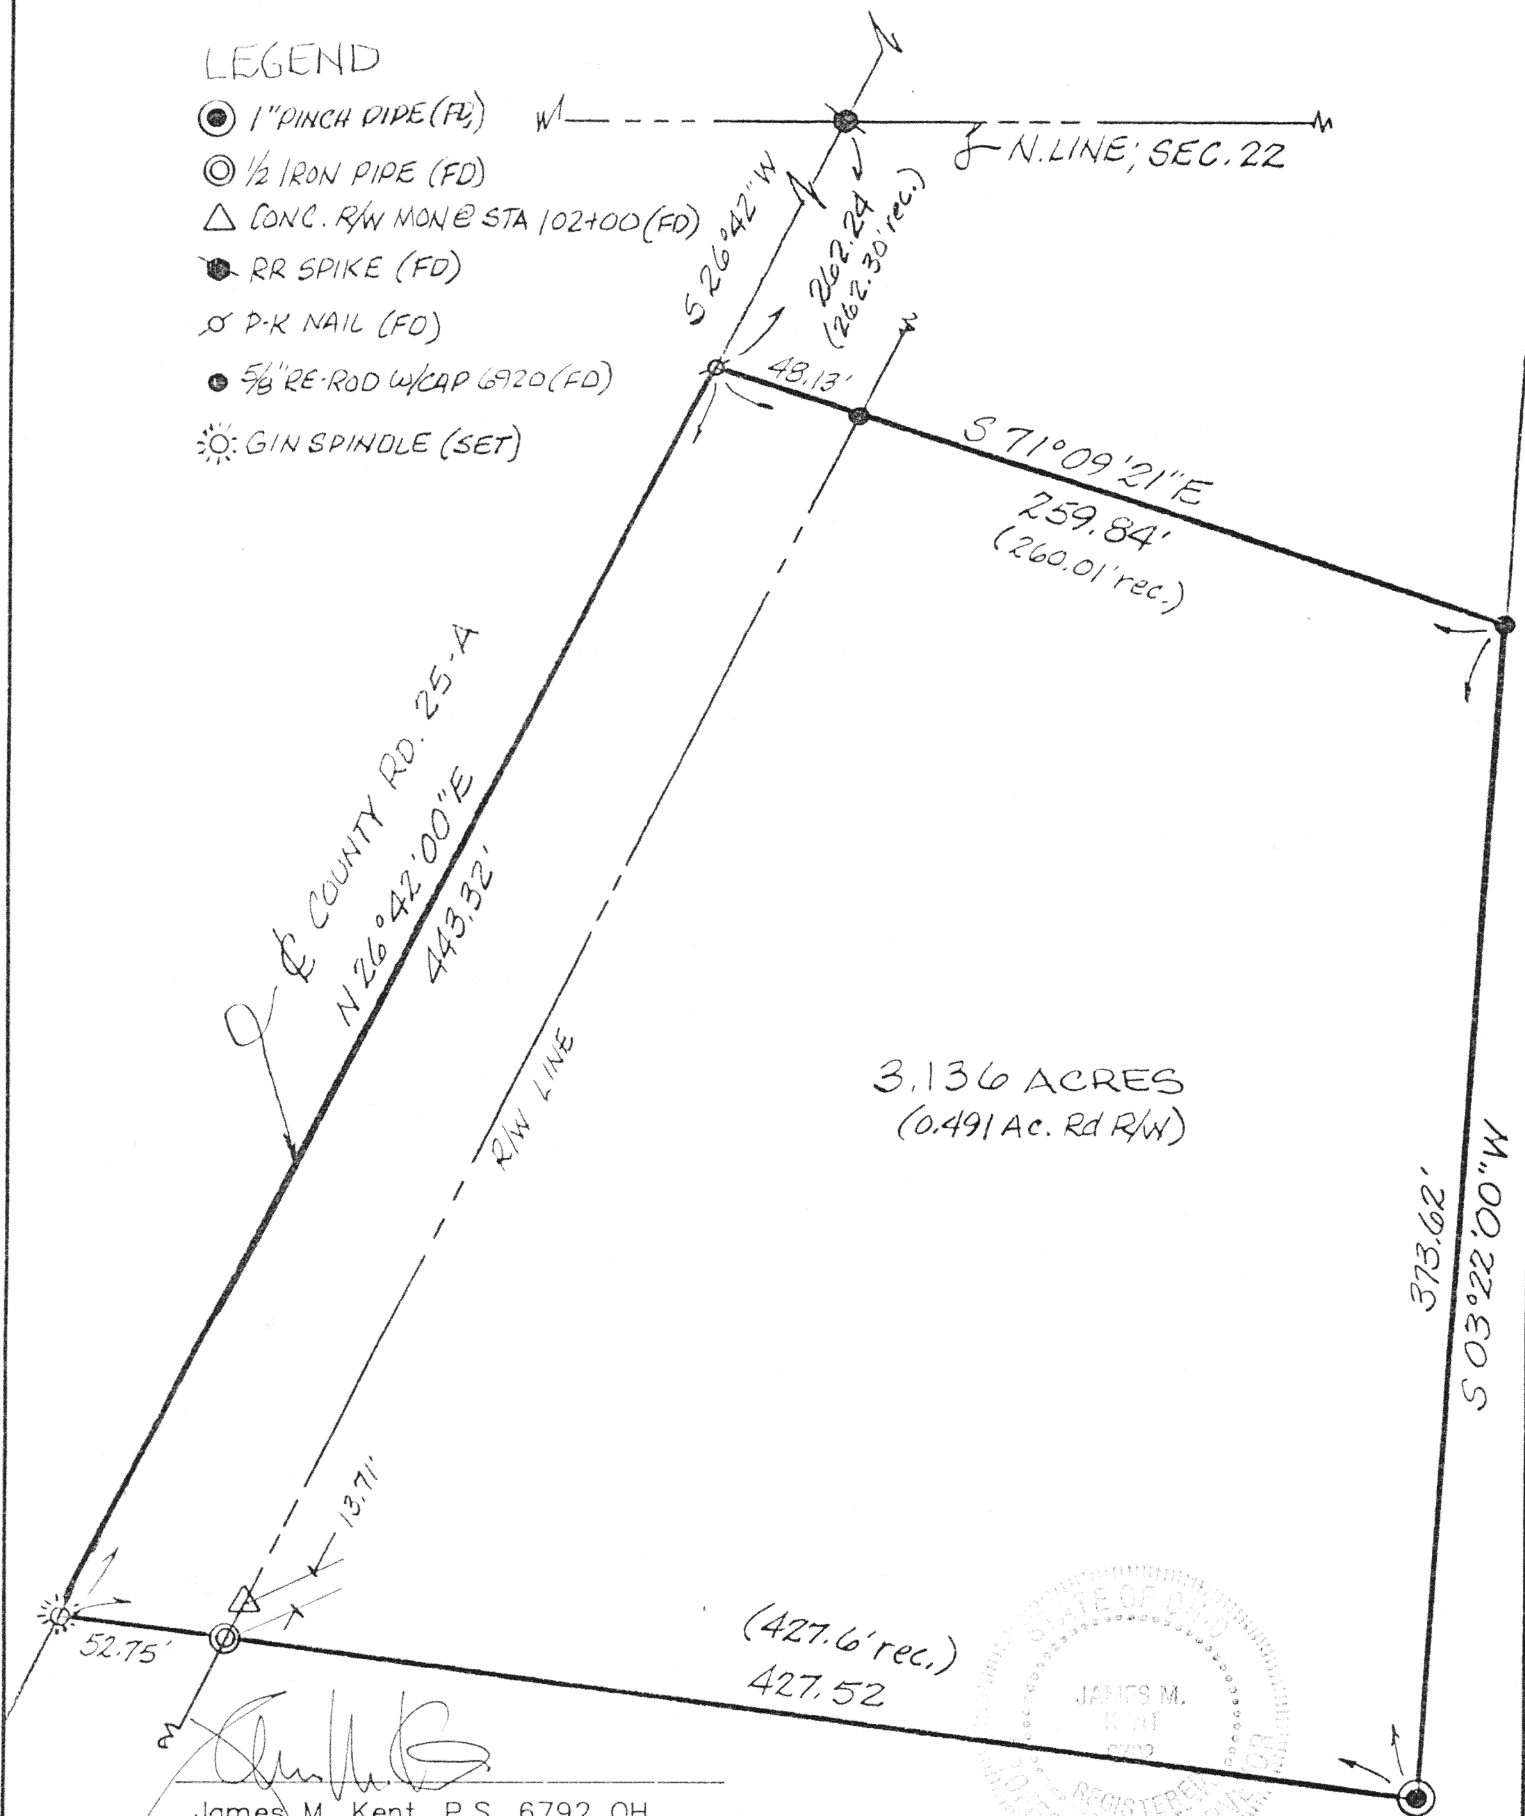

James M. Kent, P.S. 6792 OH

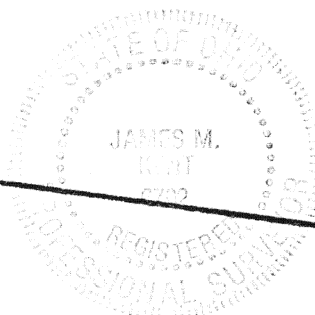

CLIENT JOHN & DIANA SUDMAN DATE 3-15-96
COUNTY AUGLAIZE TOWNSHIP DUCHOUQUET
SECTION 22 T-5-S; R-6-E
DRAWN BY JMK DRAWING NO. 2420
SHEET 1 OF 1

N-447

kent
surveying
p.o. box 96 * 419/738-5677
wapakoneta, ohio