




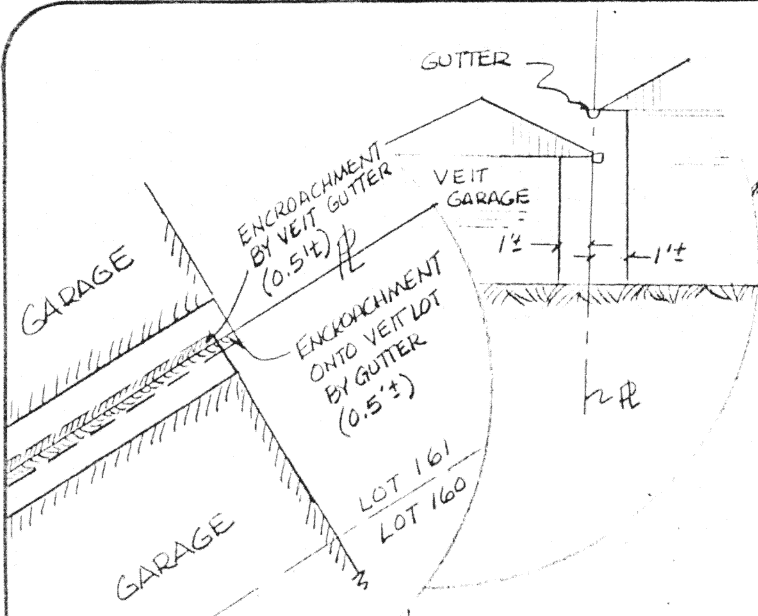


VIEW S.W.
OF ENCROACHMENT

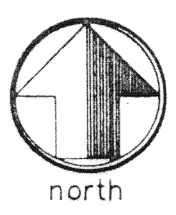

scale: 1"=30'

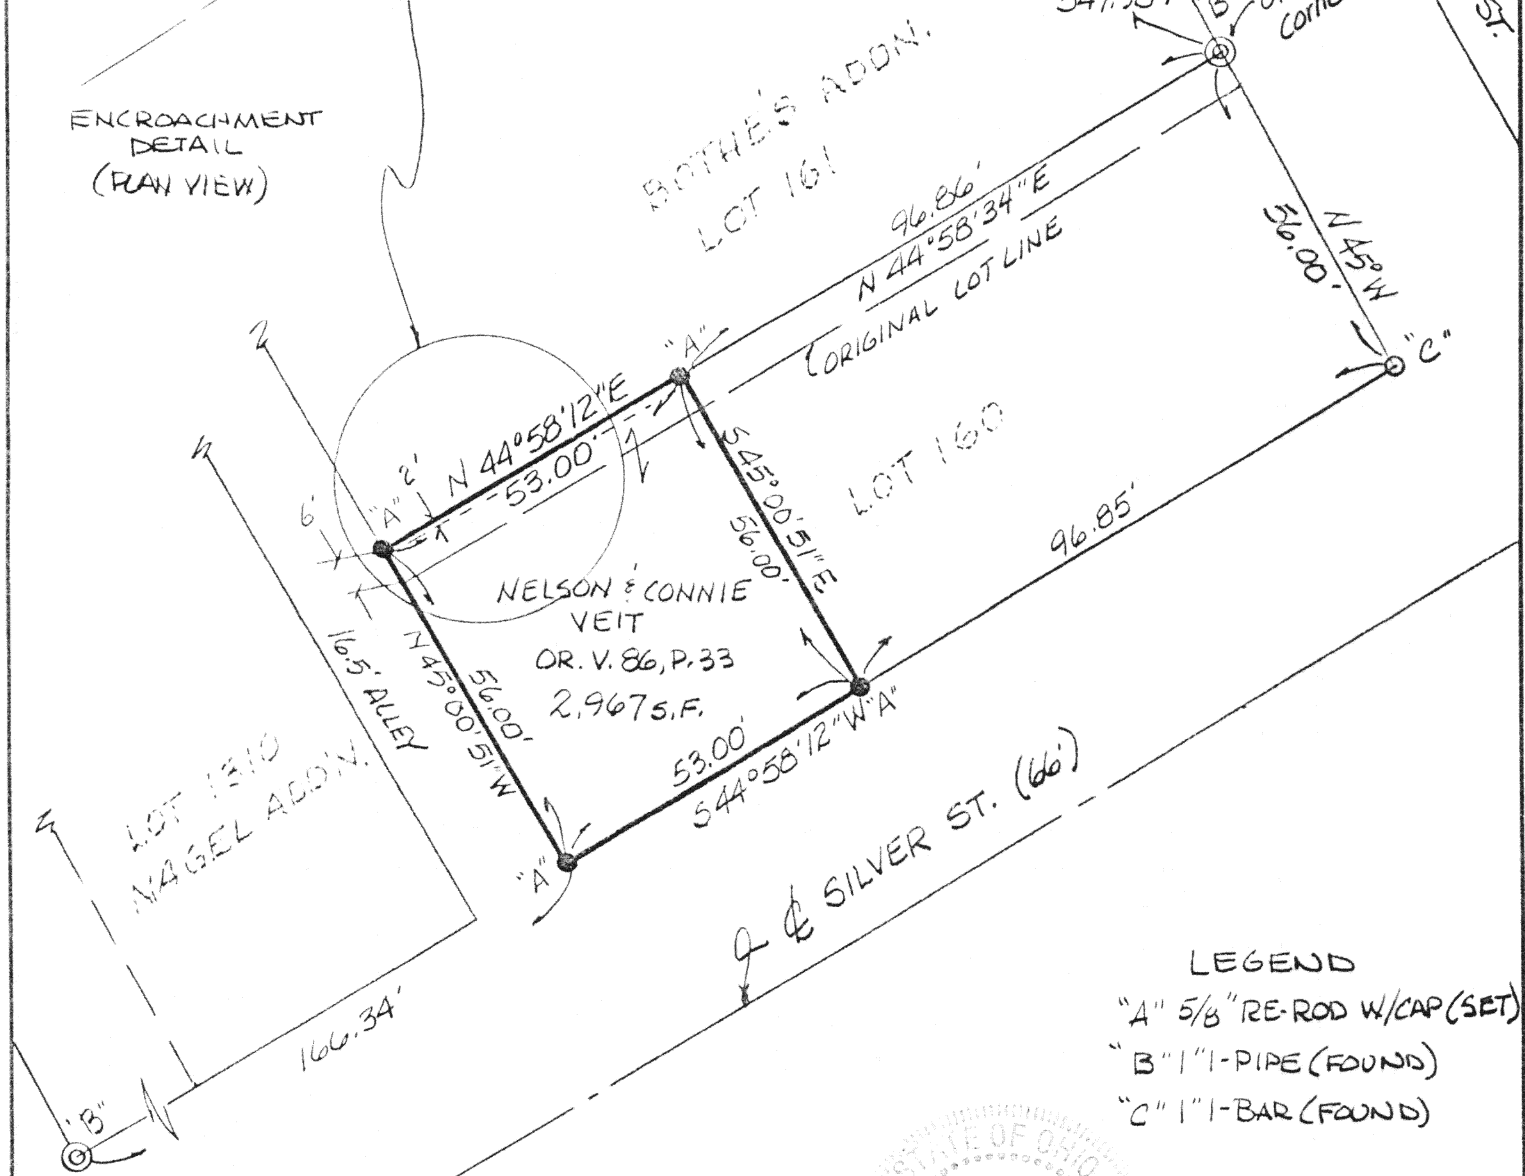

- LEGEND
- "A" 5/8" RE-ROD W/CAP (SET)
 - "B" 1" I-PIPE (FOUND)
 - "C" 1" I-BAR (FOUND)

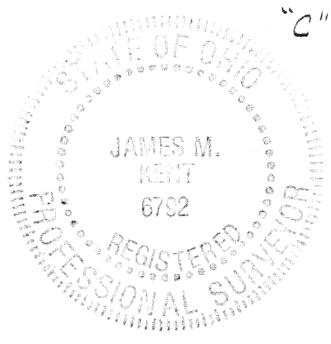

PART OF LOTS
160 & 161 OF BOTHES
ADDN. TO THE CITY OF
WAPAKONETA, OHIO.

PLAT BK 1, PG. 24
1849

James M. Kent
James M. Kent, P.S. 6792 OH

BASIS OF BEARINGS ASSUMED

CLIENT NELSON & CONNIE VEIT DATE 5-1-95
COUNTY AUGLAIZE TOWNSHIP DUCHOUQUET
SECTION 29 T-5-S; R-6-E
DRAWN BY JMK DRAWING NO. 2201-B
SHEET 1 OF 1

N-468

kent
surveying
p.o. box 96 • 419/738-5677
wapakoneta, ohio