



EXHIBIT "A"

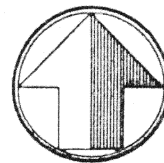

scale: 1" = 40'

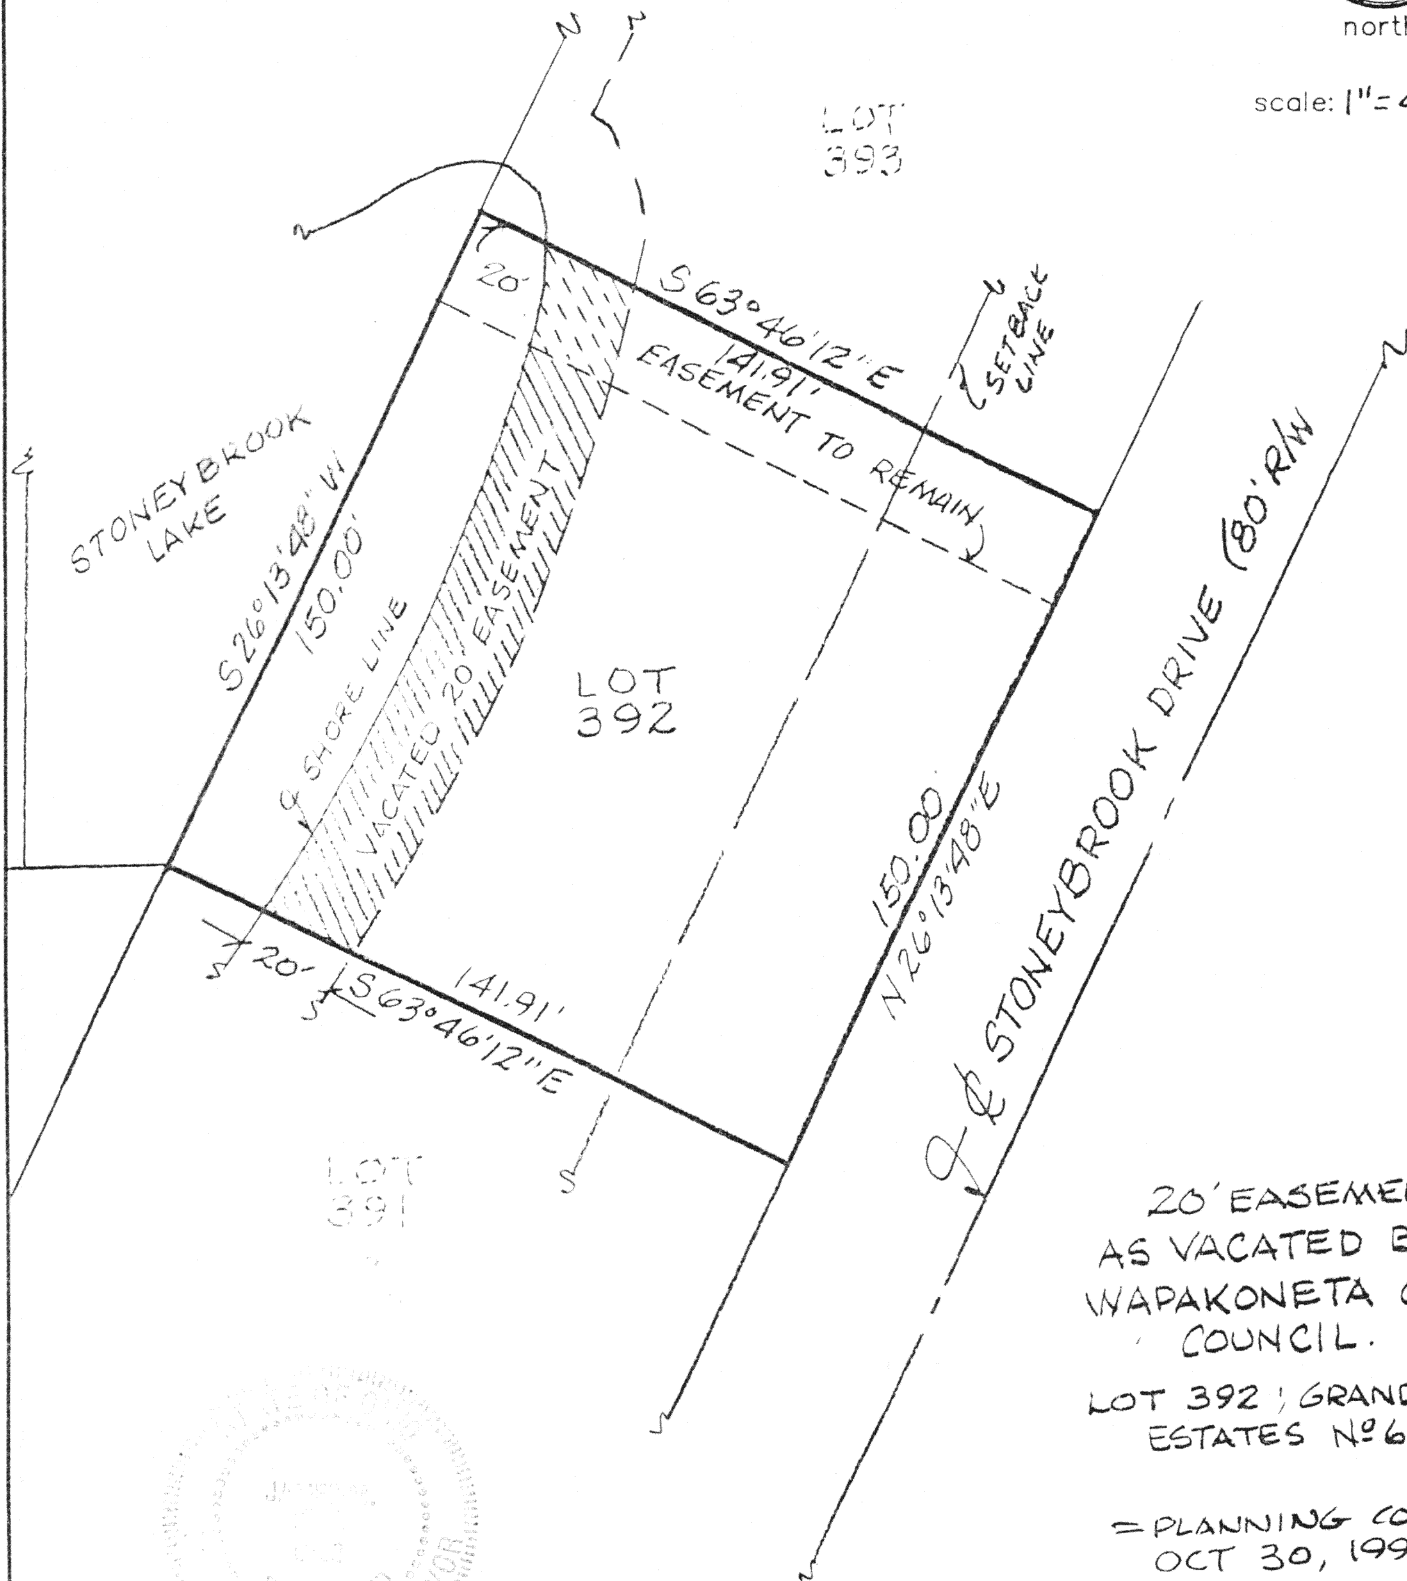

20' EASEMENT
AS VACATED BY
WAPAKONETA CITY
COUNCIL.

LOT 392, GRANDVIEW
ESTATES No. 6-A.

= PLANNING COMM.
OCT 30, 1996
@ 7:00 PM.

MOTION BY LIETZ
2ND BY HENDERSON

= CITY COUNCIL
APPROVED NOV 6, 96



James M. Kent, P.S. 6792 OH

CLIENT SCHLENKER DEV. INC DATE 11/23/96
COUNTY AUGLAIZE TOWNSHIP DUCHOUQUET
SECTION 30 T-5-S; R-6-E
DRAWN BY JMK DRAWING NO. 112396
SHEET 1 OF 1

N-495

kent
surveying

p.o. box 96 * 419/738-5677

wapakoneta, ohio