


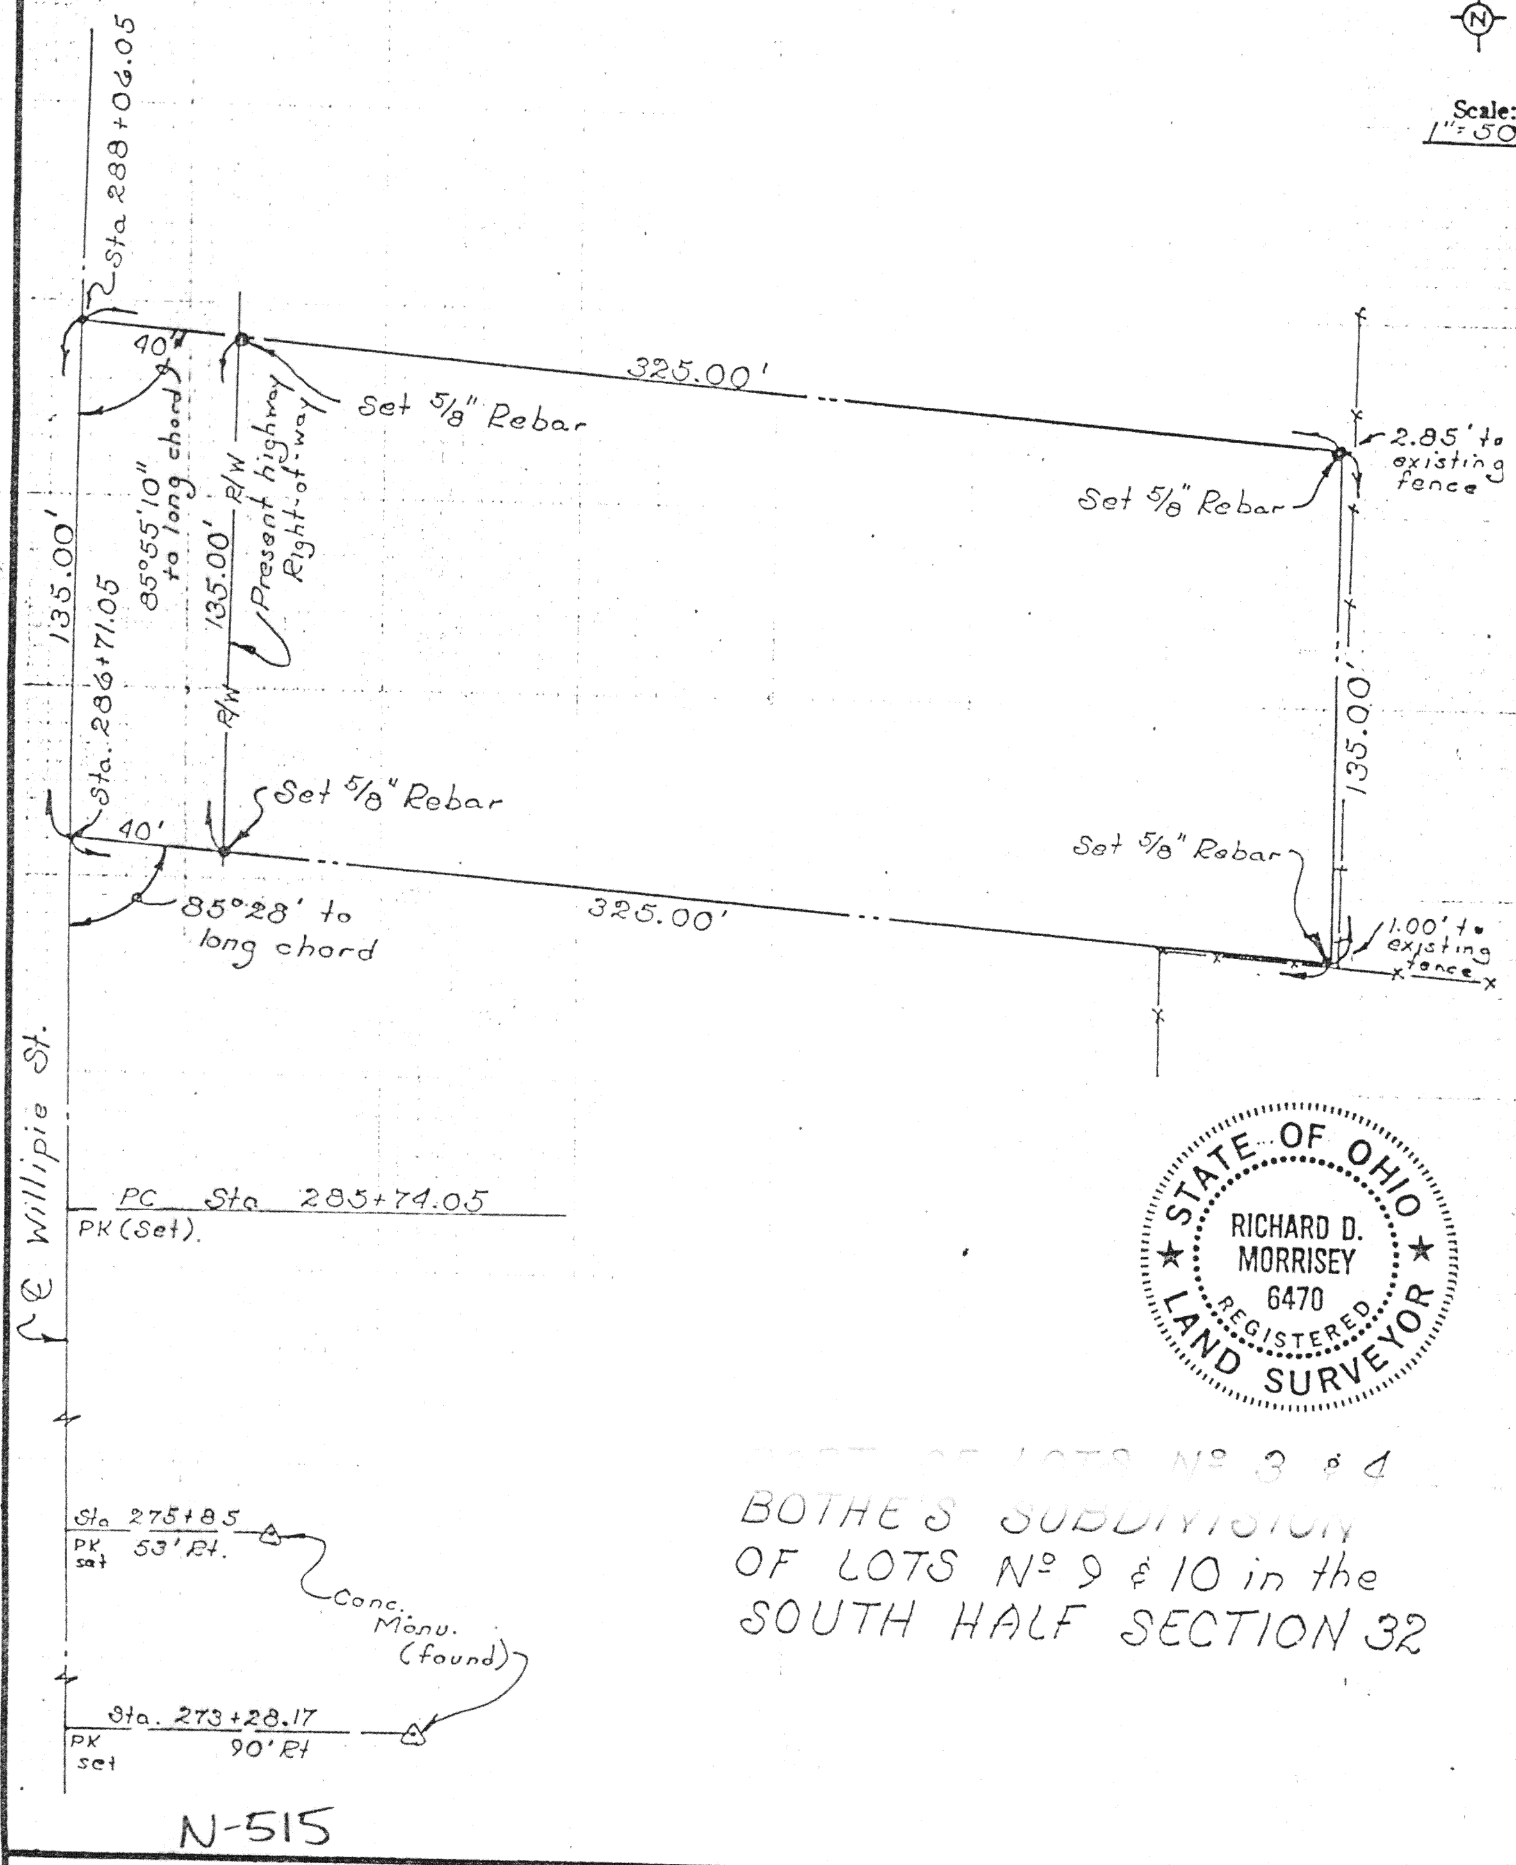

Scale: 1" = 50'



Signature by a representative of the County Health Dept. denotes compliance with Health Regulations. Signed: _____ Date: _____		Signature by a representative of the Auglaize County Regional Planning Commission denotes approval of this plat. Signed: _____ Date: _____	
Signature by a representative of City with 3 mile limit jurisdiction or Twp. Trustees or Village with zoning jurisdiction denotes approval of this plat. Signed: _____ Date: _____		Signature by a representative of the County Engineer's Dept. denotes that this plat meets tax map plat requirements. Signed: _____ Date: _____	
<i>[Signature]</i> N-515 LS 6470		Client <u>Mr. Douglas S. Javert, Attorney-at-law</u> County <u>Auglaize</u> Twp. <u>City of Wapakoneta</u> Sec. <u>32</u> Drawn by <u>RDM</u> Scale <u>1" = 50'</u> Drwg. No. _____ Checked by <u>rdm</u> Date <u>11/16/86</u> Sheet <u>1</u> of <u>1</u> (T-5-S; R-6-E)	