




PART OF THE WEST ONE-HALF OF
S.W. QUARTER OF THE N.E. QUARTER
OF SECTION 32, T-4-S, R-6-E, DUCHOUQUET TOWNSHIP,
AUGLAIZE COUNTY, OHIO.

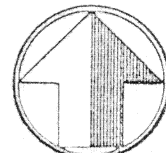

scale: 1"=100'

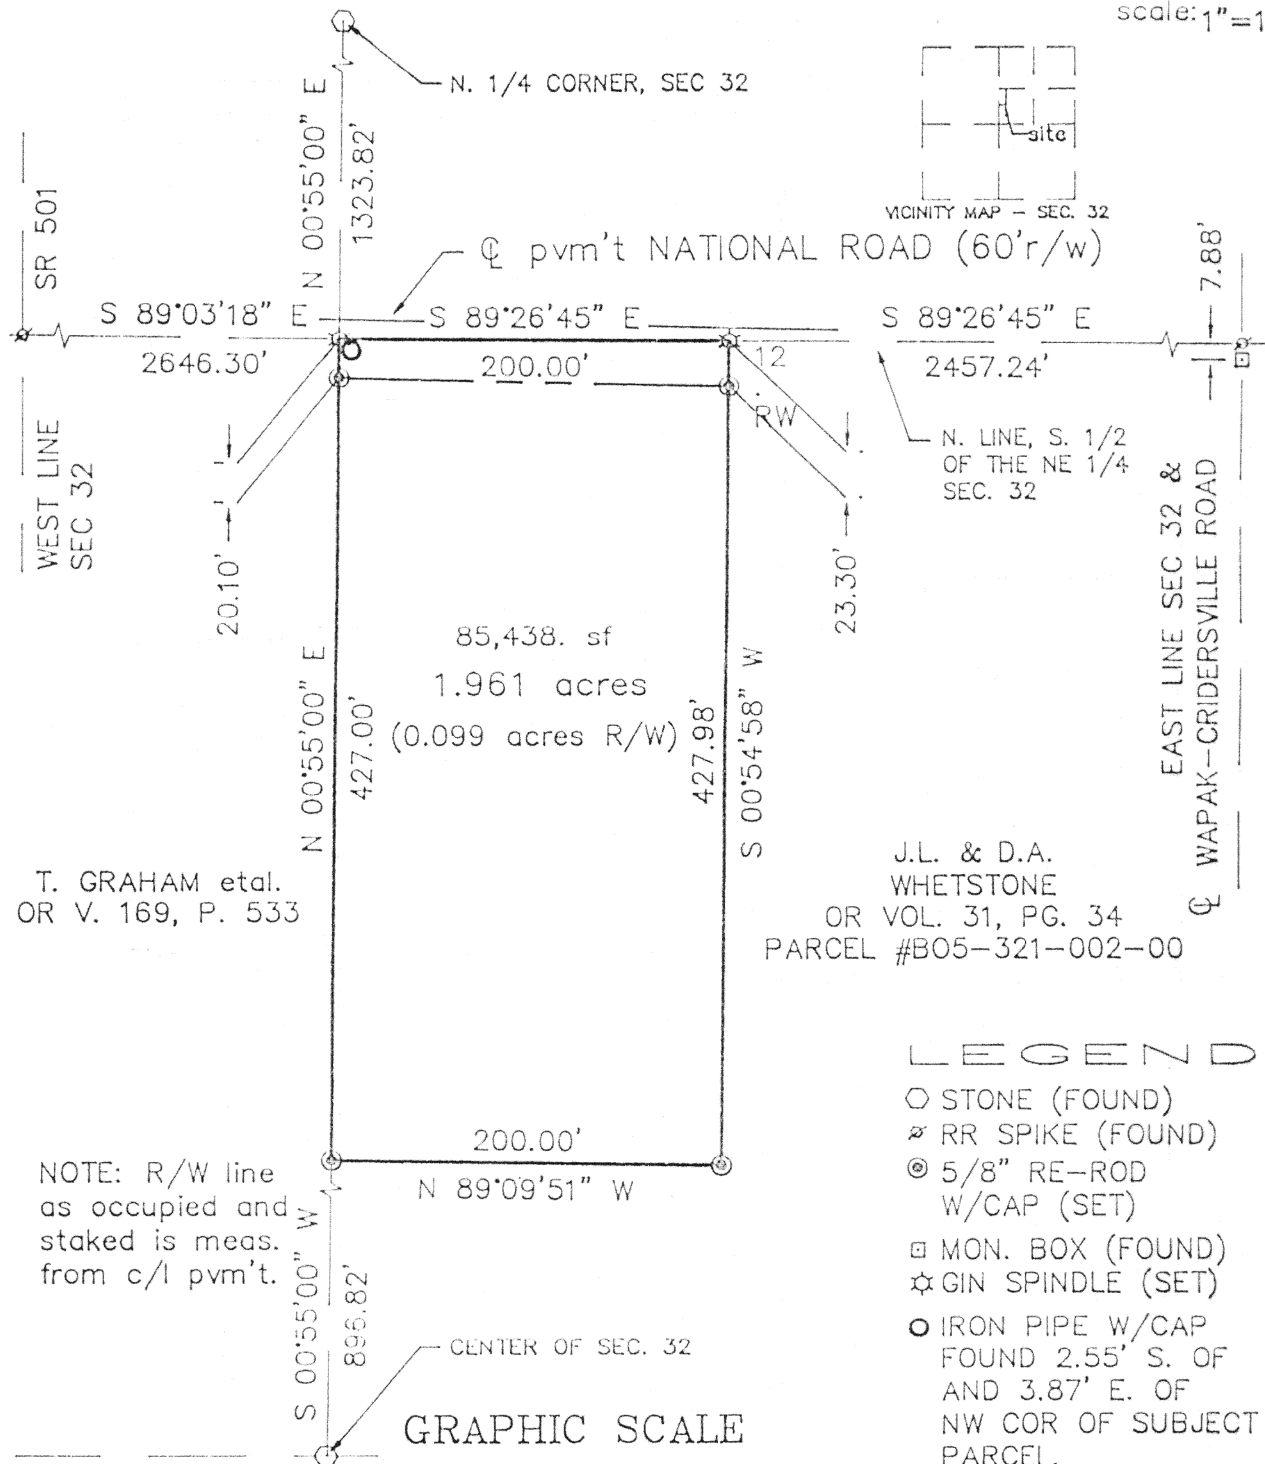

James M. Kent, P.S. 6792 OH

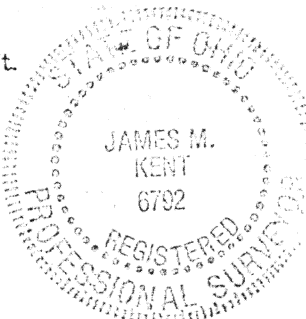

BASIS OF BEARINGS PER G.P.S.

CLIENT WHETSTONE DATE 3/14/97
COUNTY AUGLAIZE TOWNSHIP DUCHOUQUET
SECTION 32 T-4-S; R-6-E
DRAWN BY JMK DRAWING NO. 2698
SHEET 1 OF 2

N-~~516~~ 516

James M. Kent
surveying

p.o. box 96 • 419/738-5677
wapakoneta, ohio