

SURVEY OF PART OF THE W. HALF OF THE S.W.
QUARTER OF SECTION 4, TOWN 6 SOUTH, RANGE
4 EAST, (ST. MARYS TOWNSHIP), AUGLAIZE
COUNTY, OHIO


CONTAINING 0.090 ACRES OF LAND MORE OR LESS

CURVE DATA

DELTA = $1^{\circ}41'$
D = $1^{\circ}00'$
L = 168.33'
R = 5729.58'
T = 84.17'

CURVE DATA

DELTA = $4^{\circ}22'$
D = $2^{\circ}00'$
L = 218.34'
R = 2864.79'

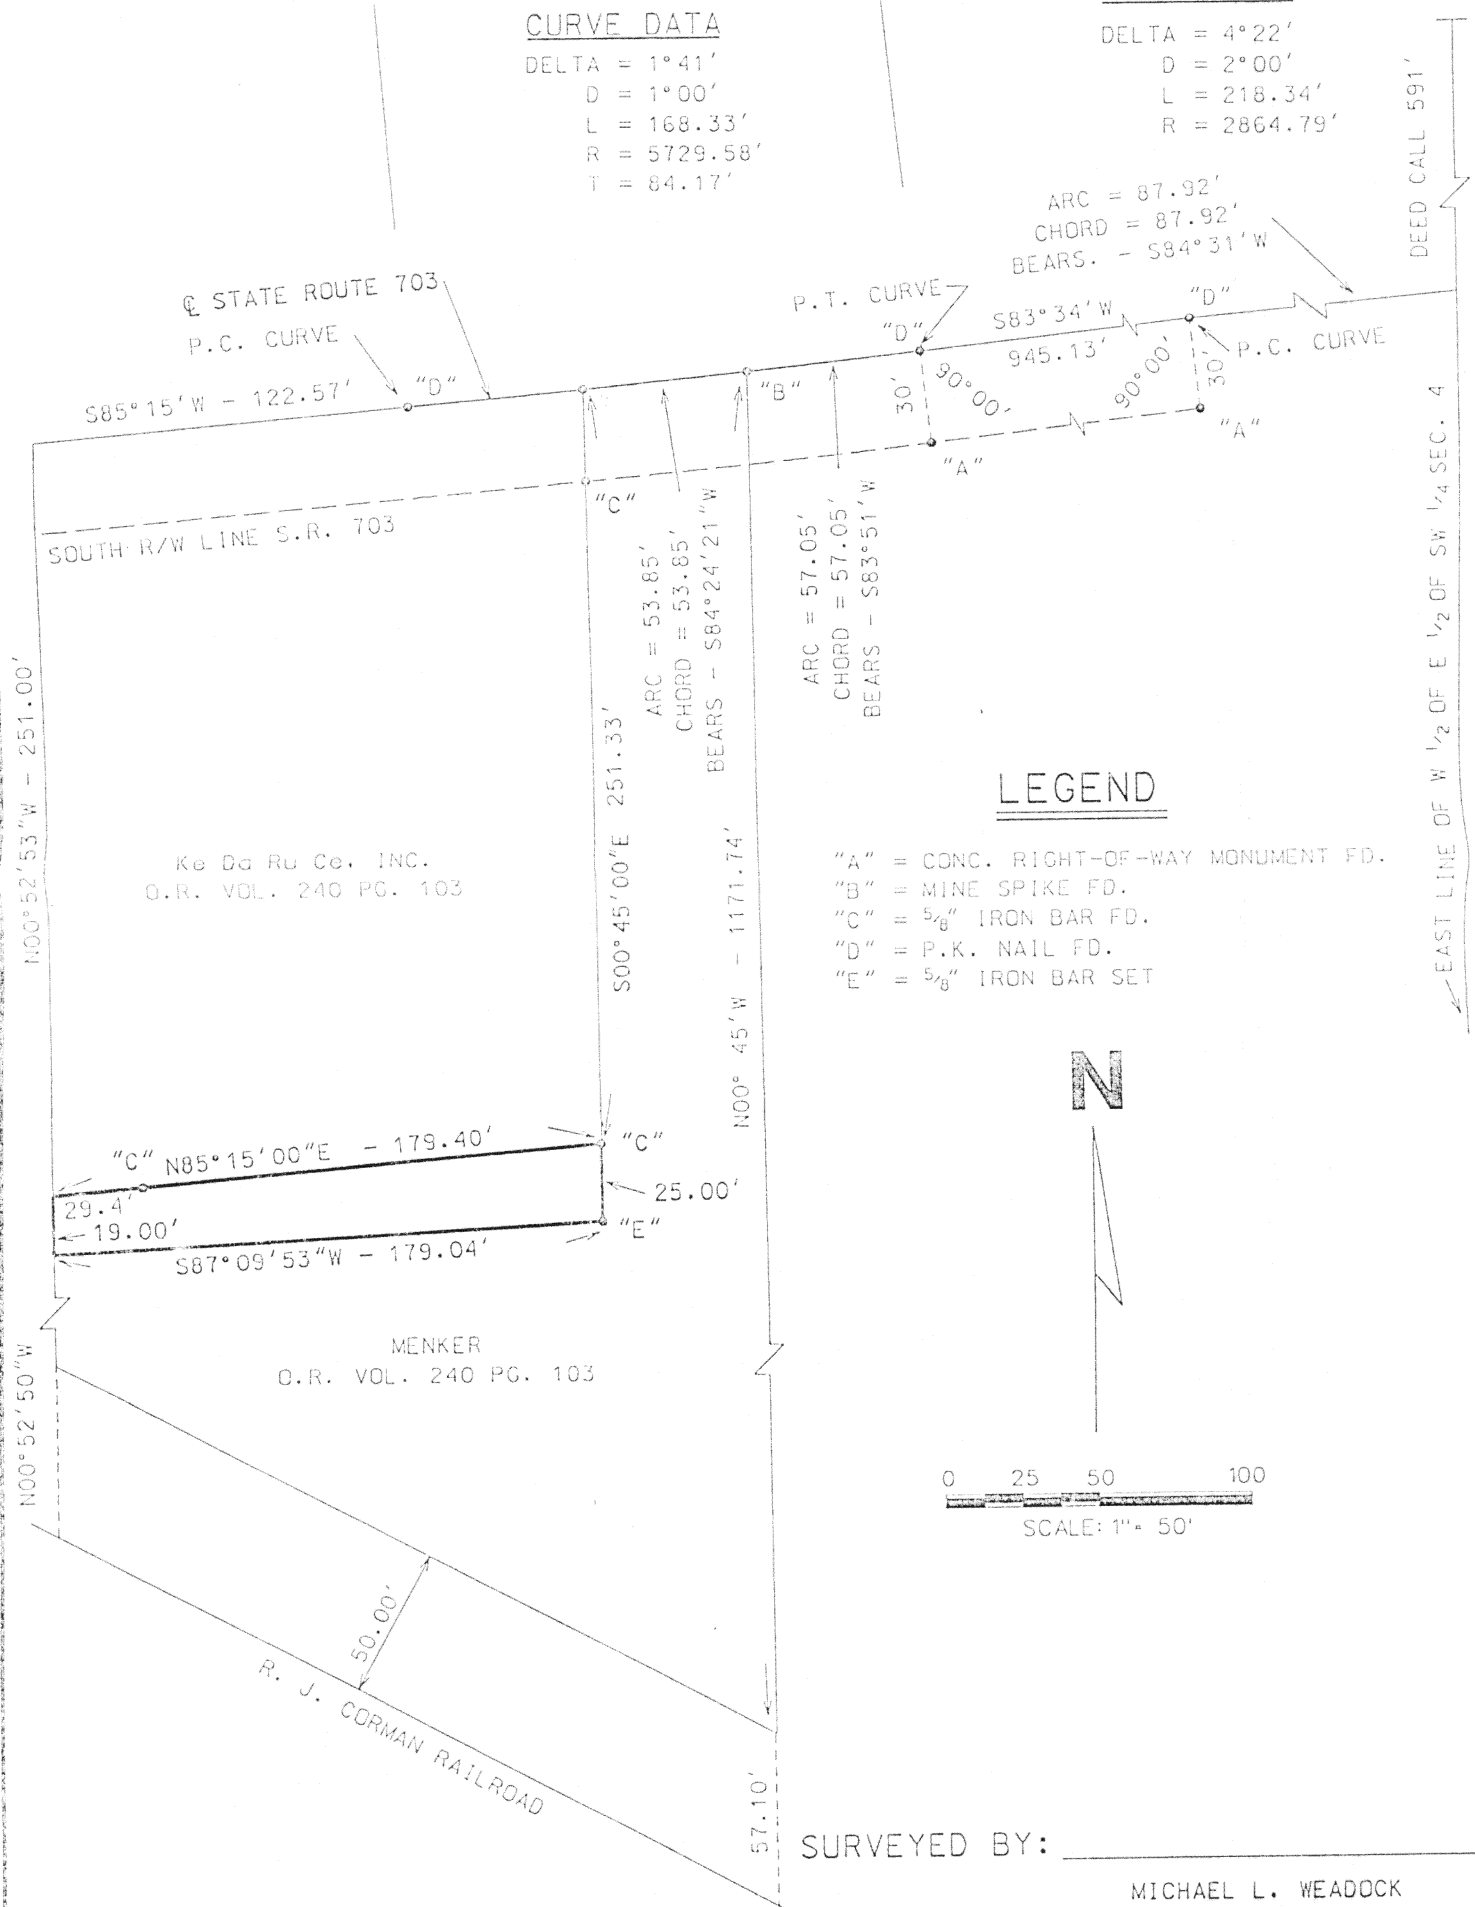

SURVEYED BY:

MICHAEL L. WEADOCK
PROF. SURVEYOR NO. 6199
ST. MARYS, OHIO

N-574