


STATE ROUTE 703

KERNS SURVEY

PART OF PARCEL ONE OF ST. MARYS PLAZA SUB-DIV. IN THE S.W. 1/4 OF SECTION 4, TOWN 6 SOUTH, RANGE 4 EAST (ST. MARYS TWP.), AUGLAIZE COUNTY, OHIO.

SEPT. 30, 1994

SCALE 1"=60'

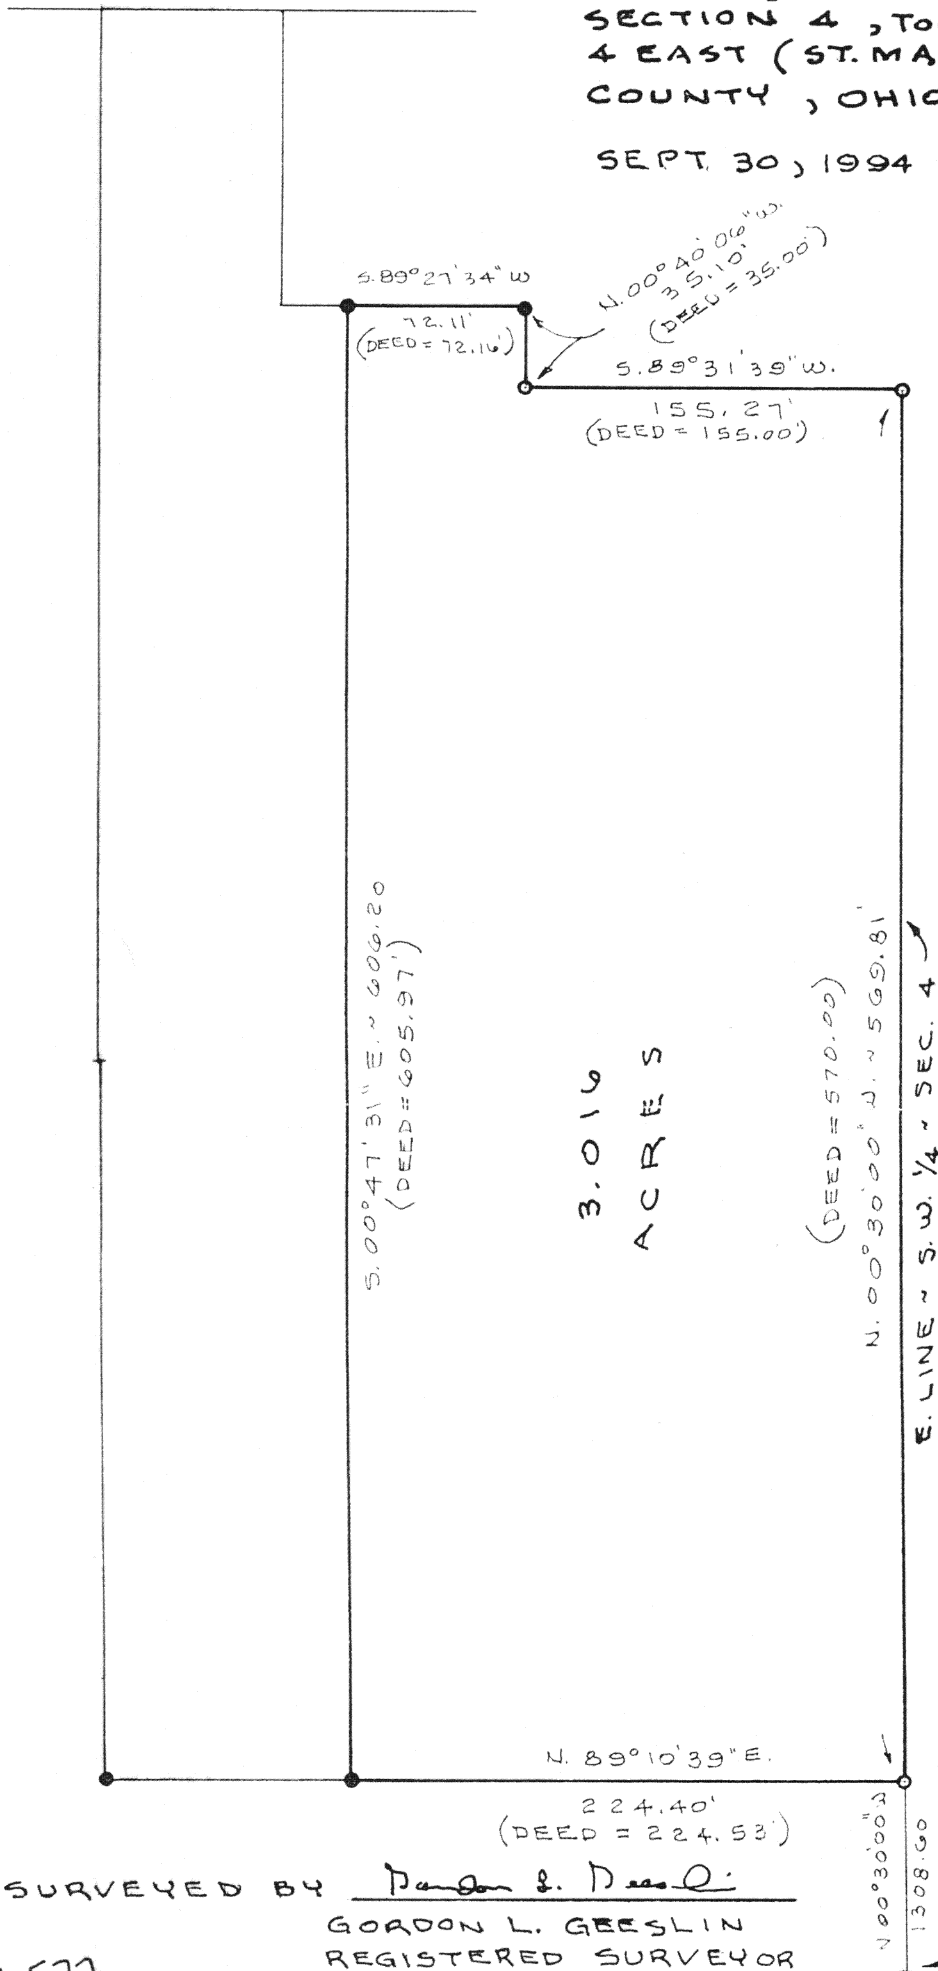

LEGEND

- O = IRON PIPE FOUND.
- = 5/8" IRON BAR FOUND.
- (155.00) = DEED CALL FROM O.R. VOL. 222, PG. 515 TO GRAND LAKE DEVELOPMENT CORP.

N



SURVEYED BY Gordon L. Geeslin
GORDON L. GEESLIN
REGISTERED SURVEYOR
#25372

GORDON L. GEESLIN
LAND SURVEYOR
810 EAST MARKET STREET
CELINA, OHIO
PHONE (419) 586-6155



PERMANENT PARCEL No. _____		
Part of: _____ Sec. <u>4</u> T. <u>6S</u> R. <u>4E</u> ST. MARYS Township		
Grantor: _____	Area Retained: _____	Acres
Grantee: _____	Area Transferred: _____	Acres
Deed References: _____		
APPROVALS		
AGENCY	Board of Health	County Sanitary Engineer
DATE		County Engineer