


ST. MARYS SQUARE SHOPPING CENTER

St. Marys Land Company
27.744 Ac.
O.R.V. 89, Pg. 758

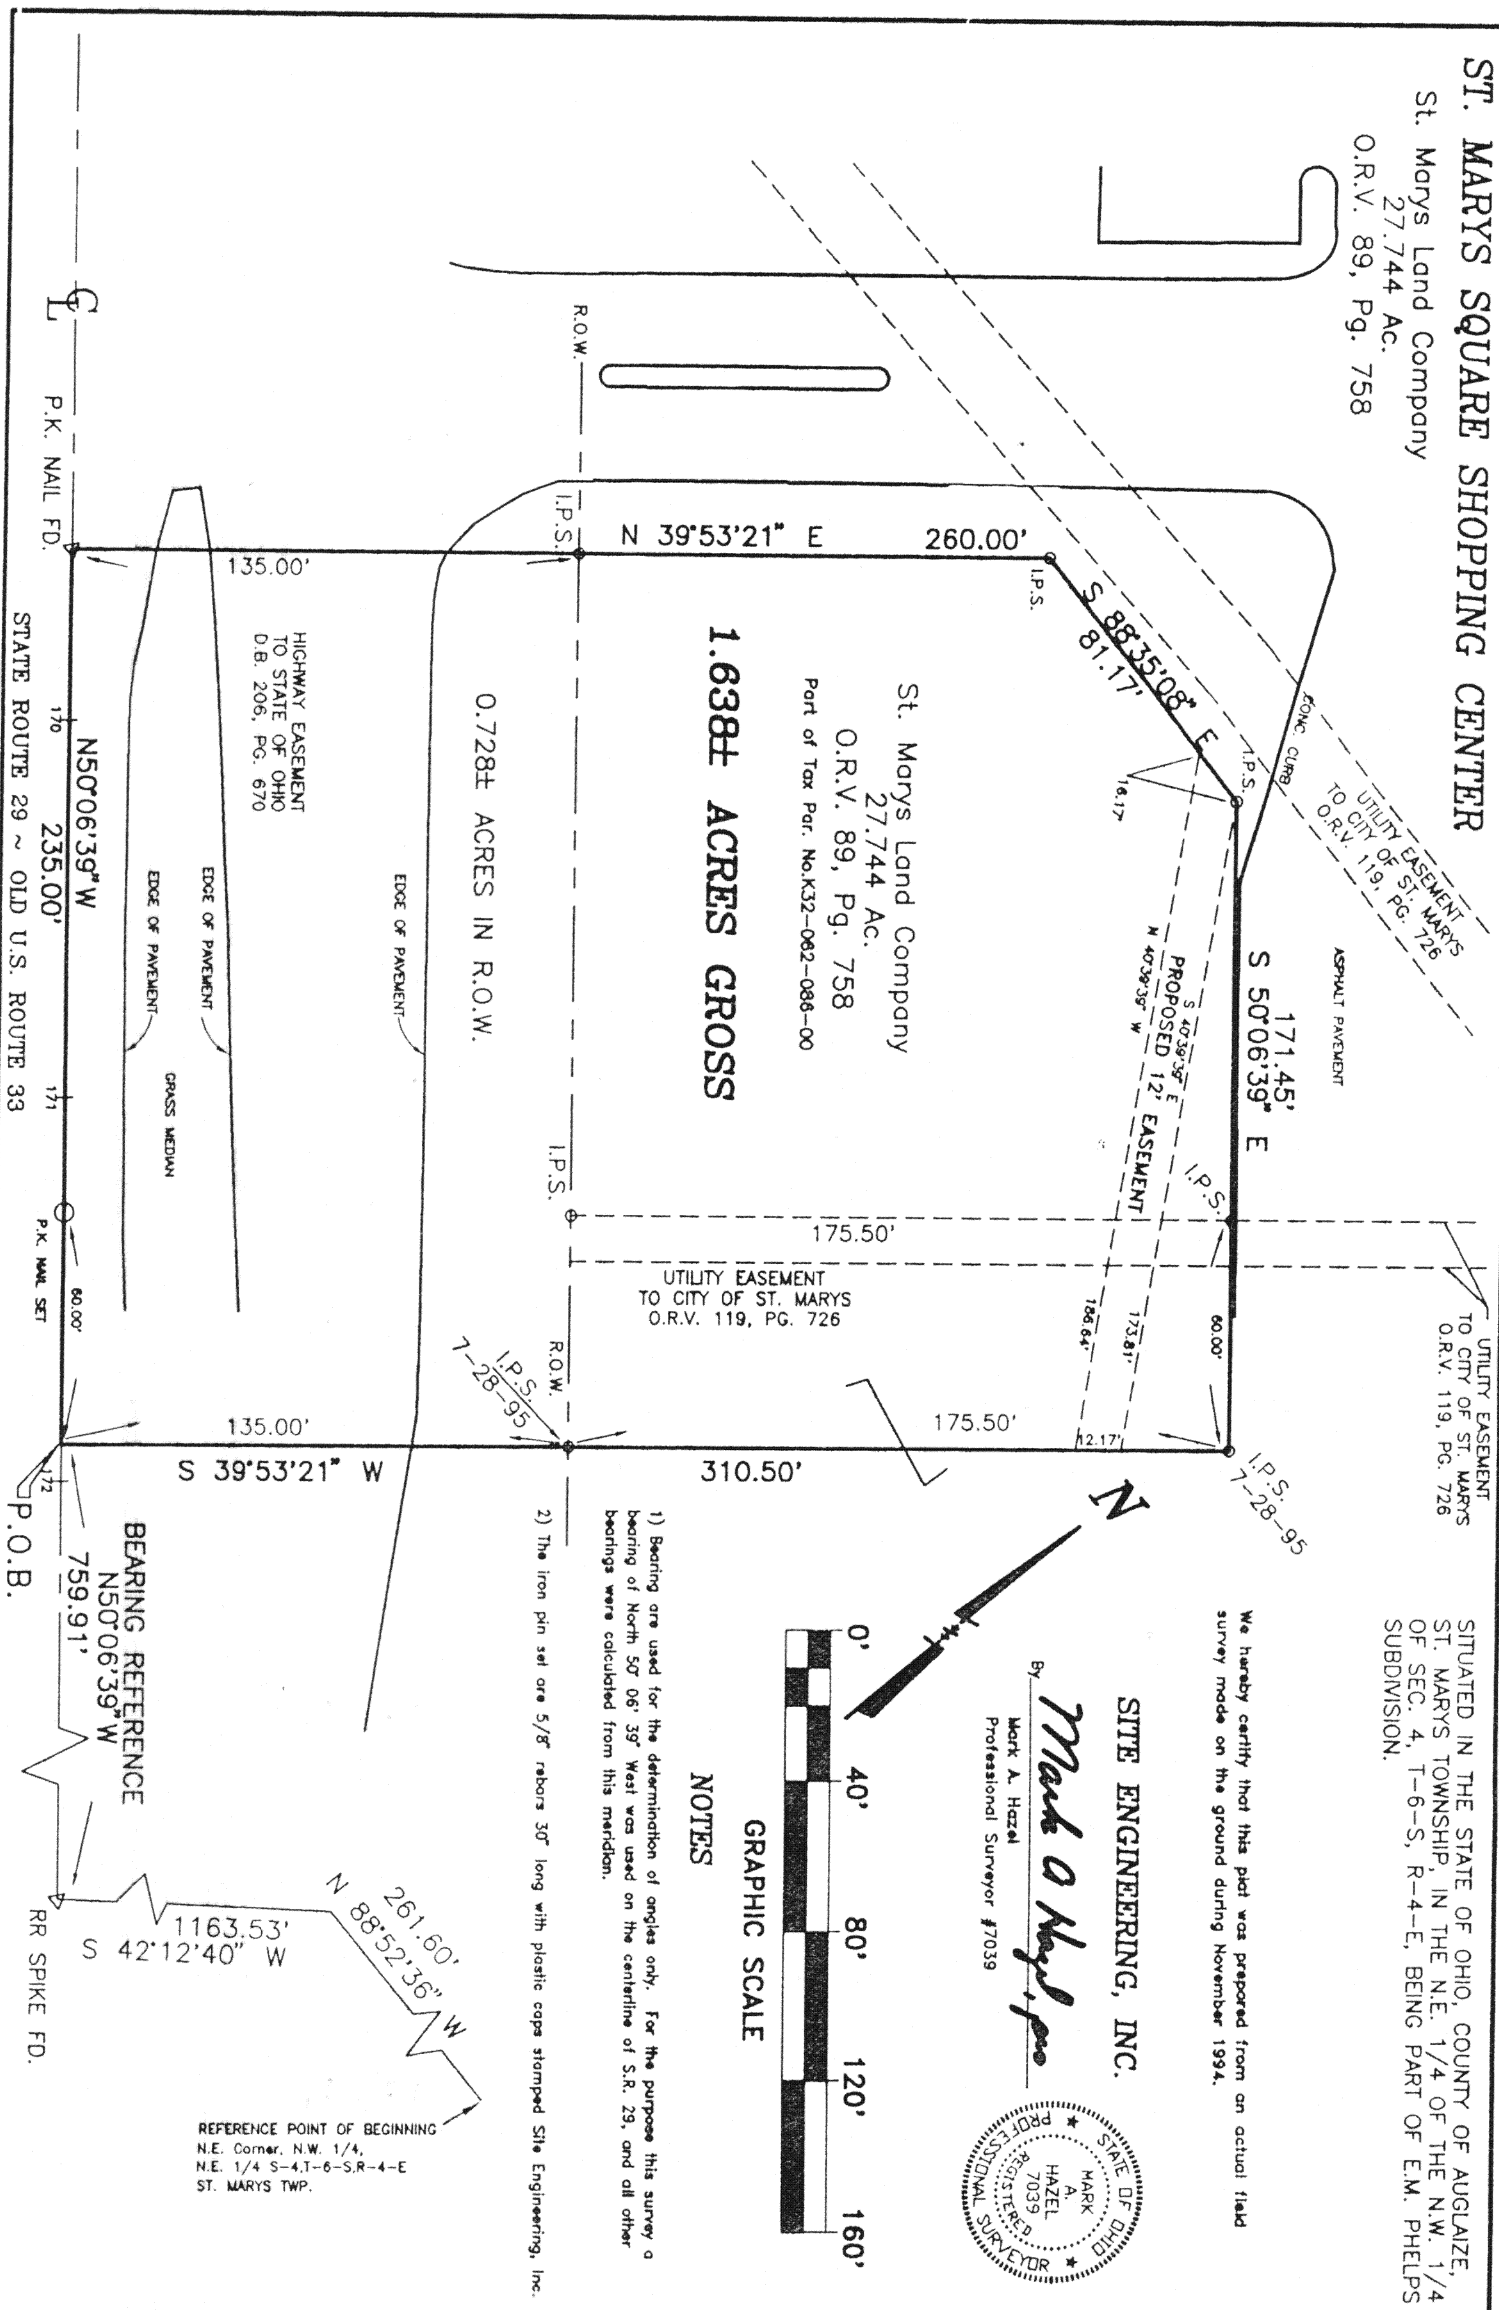


SITUATED IN THE STATE OF OHIO, COUNTY OF AUGLAZE,
ST. MARYS TOWNSHIP, IN THE N.E. 1/4 OF THE N.W. 1/4
OF SEC. 4, T-6-S, R-4-E, BEING PART OF E.M. PHELPS
SUBDIVISION.

We hereby certify that this plat was prepared from an actual field
survey made on the ground during November 1994.

SITE ENGINEERING, INC.

By *Mark A. Hazel*
Mark A. Hazel
Professional Surveyor #7039

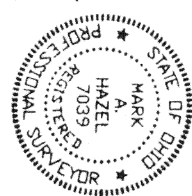

GRAPHIC SCALE

NOTES

1) Bearing are used for the determination of angles only. For the purpose this survey a
bearing of North 50° 06' 39" West was used on the centerline of S.R. 29, and all other
bearings were calculated from this meridian.

2) The iron pin set are 5/8" rebar's 30" long with plastic caps stamped Site Engineering, Inc.

REFERENCE POINT OF BEGINNING
N.E. Corner, N.W. 1/4,
N.E. 1/4 S-4, T-6-S, R-4-E
ST. MARYS TWP.

McDonald's
PLAT OF SURVEY

SITE ENGINEERING, INC.
CONSULTING ENGINEERS & SURVEYORS
6559 E. LIVINGSTON AVENUE
REYNOLDSBURG, OHIO 43068
PHONE: (614) 750-9900
FAX: (614) 750-9902

DATE	5-1-95
SCALE	1"=40'
DRAWN	SEL
CHECKED	MAH
FILE	2428
SHEET	1/1