

ST. MARYS SQUARE SHOPPING CENTER

St. Marys Land Company
27.744 Ac.
O.R.V. 89, Pg. 758

SITUATED IN THE STATE OF OHIO, COUNTY OF AUGLAZE,
ST. MARYS TOWNSHIP, IN THE N.E. 1/4 OF THE N.W. 1/4
OF SEC. 4, T-6-S, R-4-E, BEING PART OF E.M. PHELPS
SUBDIVISION.

We hereby certify that this plat was prepared from an actual field
survey made on the ground during November 1994.

SITE ENGINEERING, INC.

By *Mark A. Hazel*

Professional Surveyor #7039



SITE ENGINEERING, INC.
CONSULTING ENGINEERS & SURVEYORS
6559 E. LIVINGSTON AVENUE
REYNOLDSBURG, OHIO 43068
PHONE: (614) 759-9900
FAX: (614) 759-9902

1.638± ACRES GROSS

St. Marys Land Company
27.744 Ac.
O.R.V. 89, Pg. 758
Part of Tax Par. No.K32-062-086-00

0.728± ACRES IN R.O.W.

GRAPHIC SCALE

NOTES

1) Bearing are used for the determination of angles only. For the purpose this survey a
bearing of North 50° 06' 39" West was used on the centerline of S.R. 29, and all other
bearings were calculated from this meridian.

2) The iron pin set are 5/8" rebar's 30" long with plastic caps stamped Site Engineering, Inc.


REFERENCE POINT OF BEGINNING
N.E. Corner, N.W. 1/4,
N.E. 1/4 S-4,T-6-S,R-4-E
ST. MARYS TWP.

McDonald's

PLAT OF SURVEY



10-584

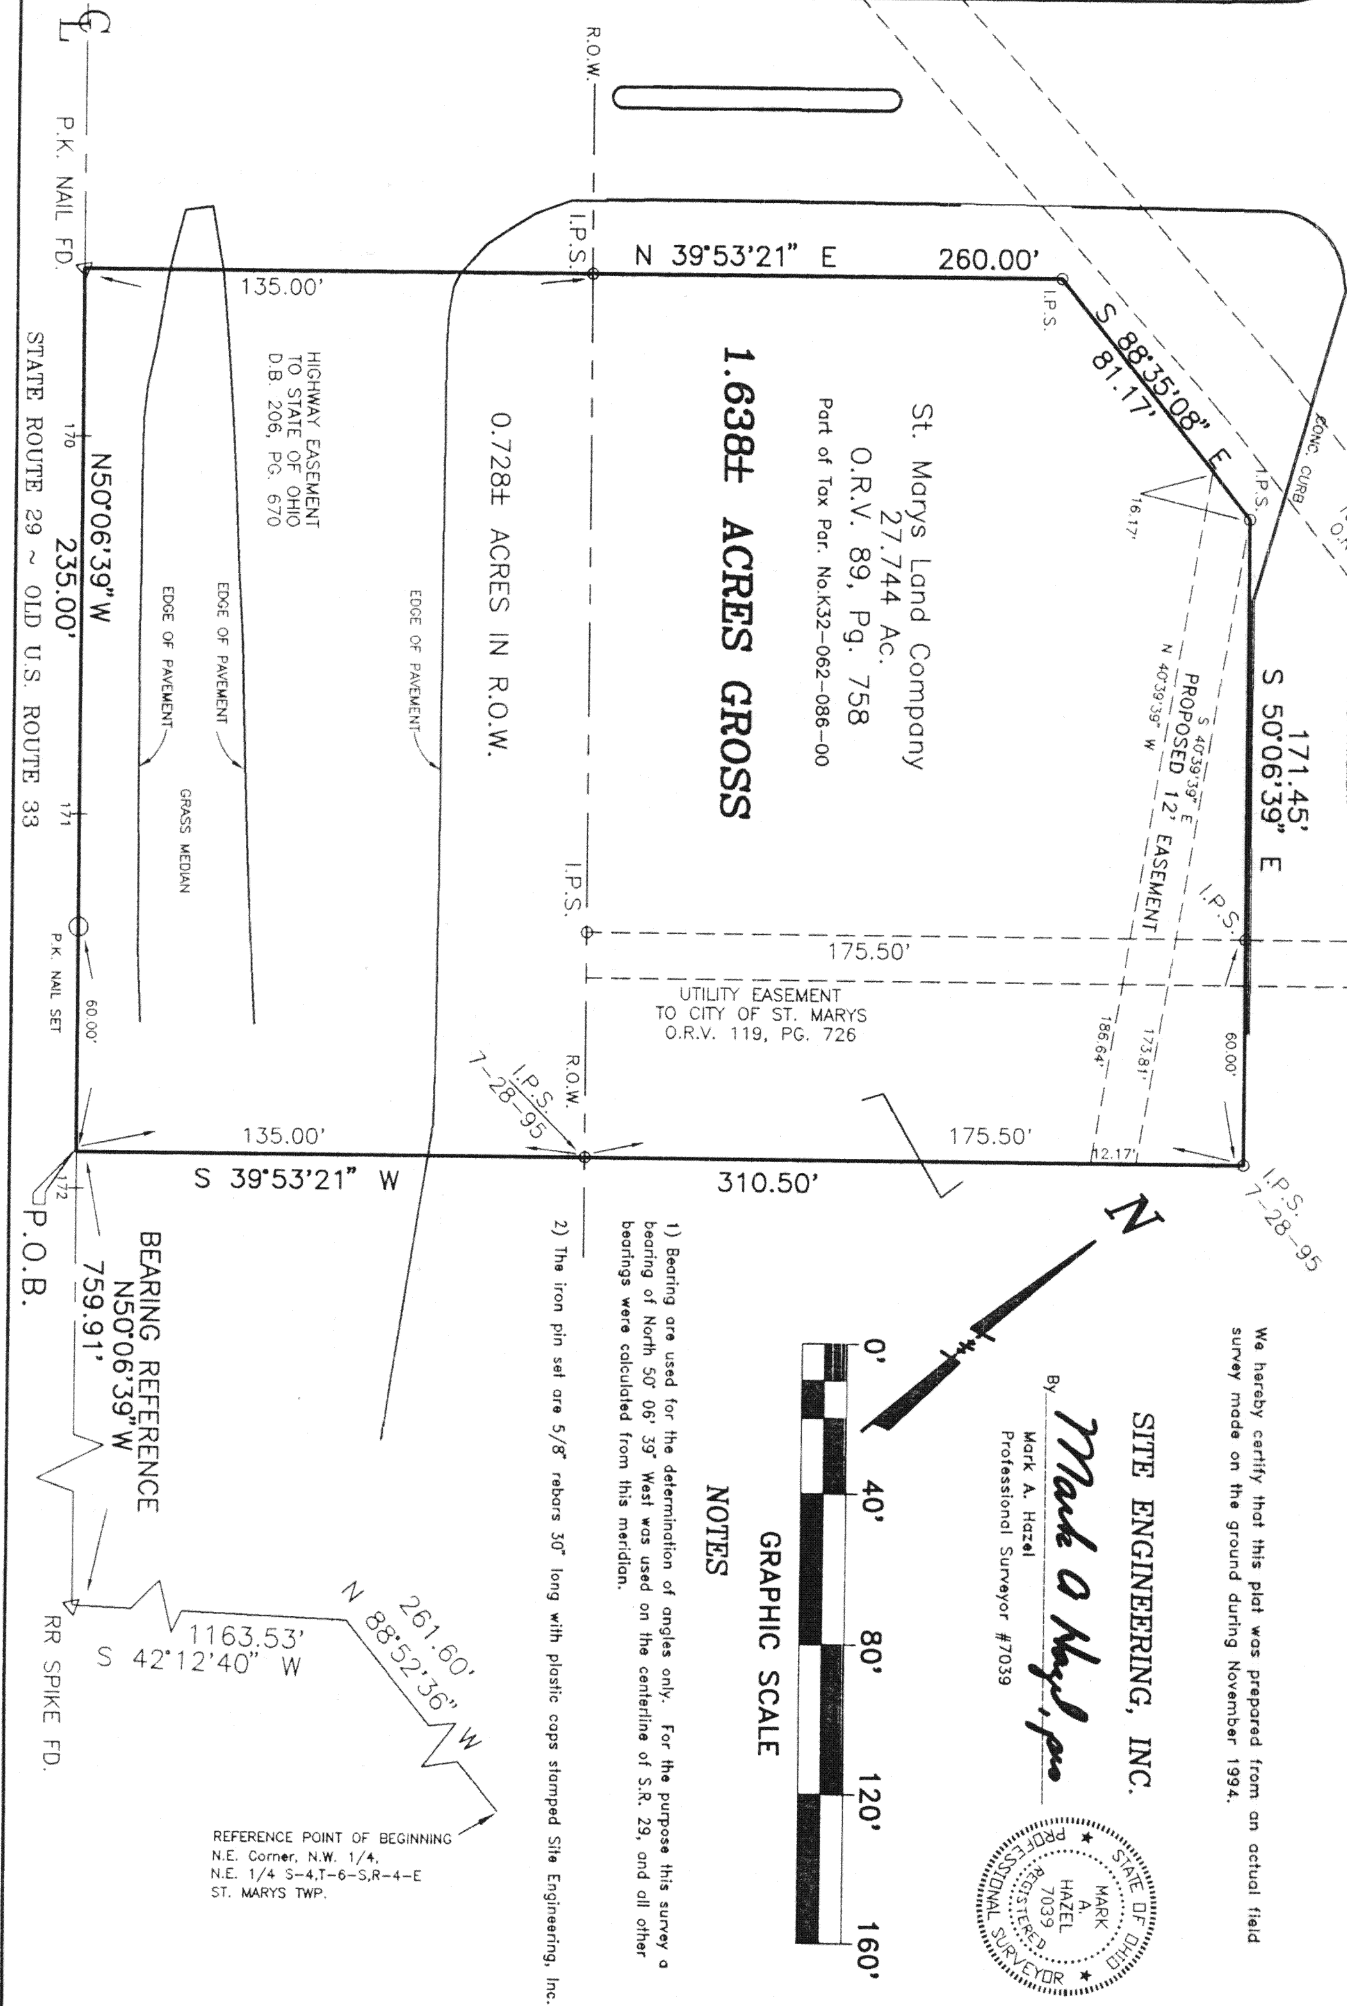

RECORD: 7-28-95
DATE: 5-3-95
SCALE: 1"=40'
DRAWN: S.E.I.
CHECKED: J.H.H.
FILE: 2428
SHEET: 1/1