


SURVEY OF LOTS 443 AND 444, VILLA NOVA ON THE LAKE SUBDIVISION, ST. MARYS TWP., AUGLAIZE COUNTY, OHIO.
 MARCH 25, 1996 SCALE 1" = 40'

SURVEYED BY Gordon L. Geeslin
 GORDON L. GEESLIN
 P.S. 5372

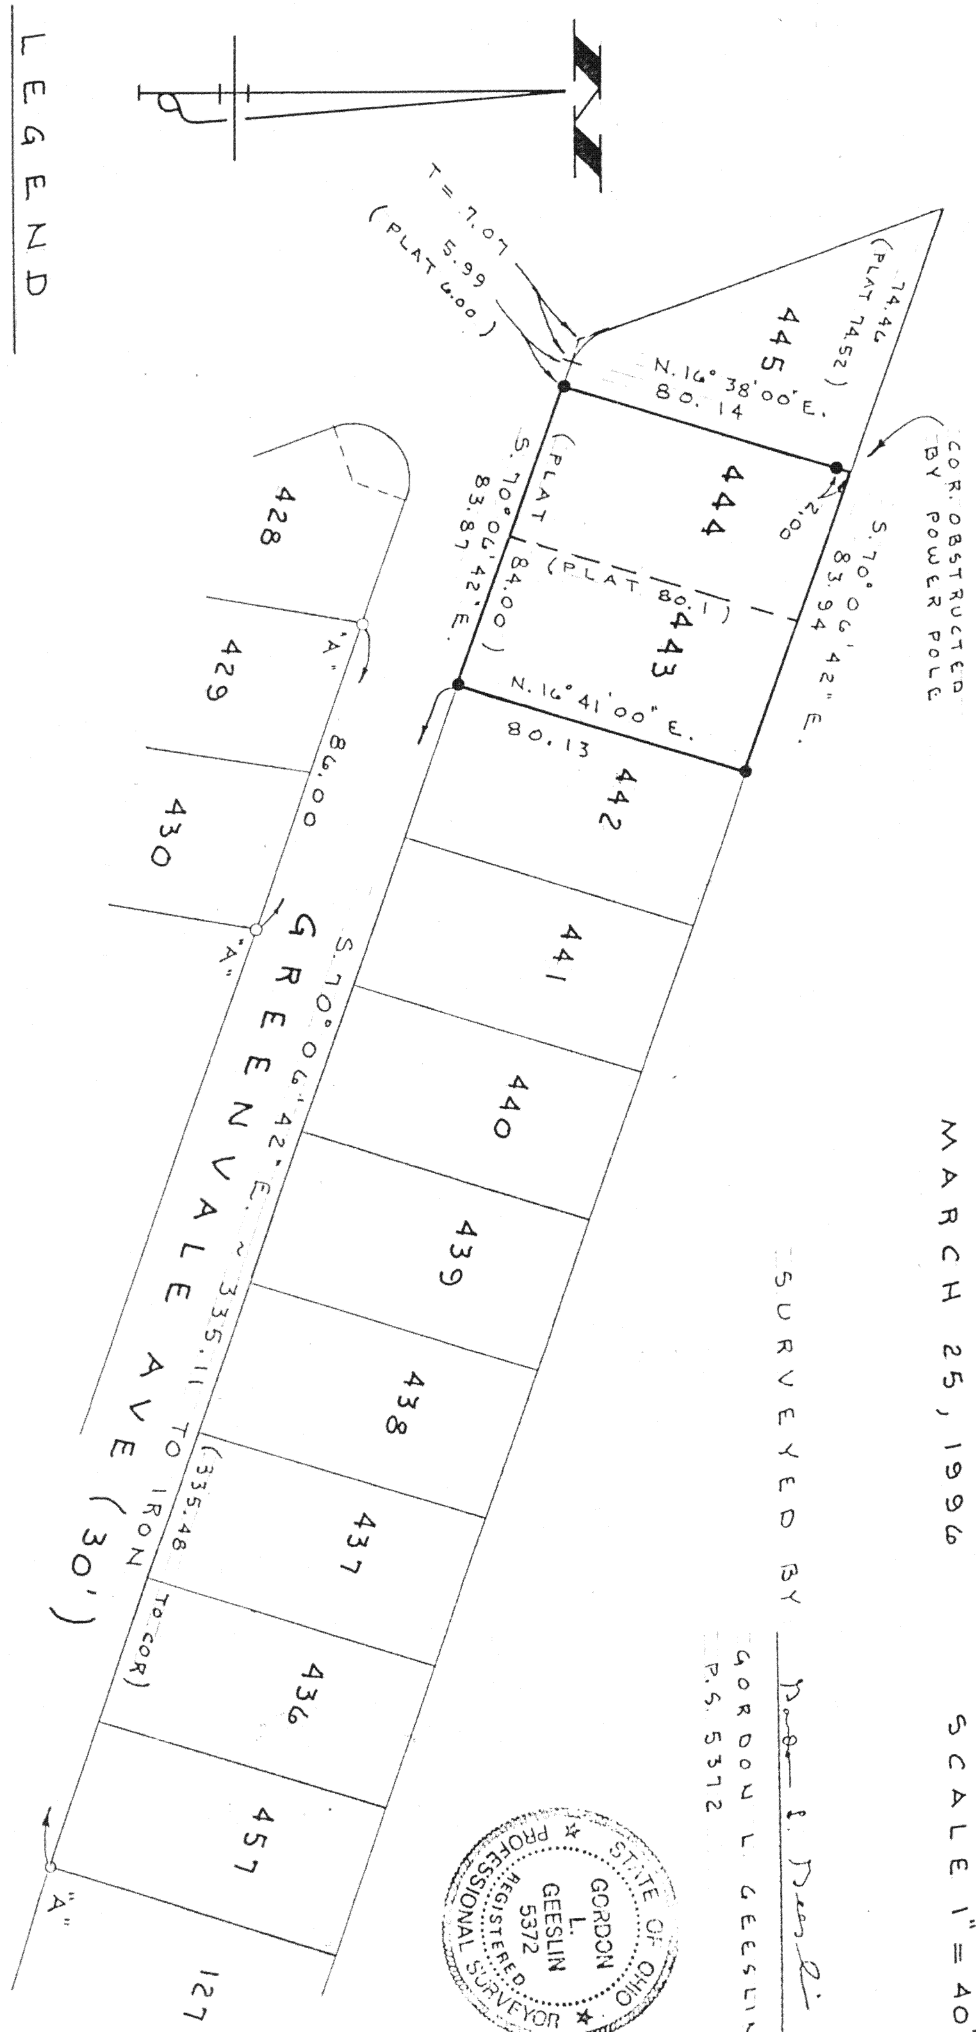

- LEGEND**
- 5/8" IRON BAR SET.
 - "A" POINTS FOUND FROM PRIOR SURVEYS.

REFERENCE MADE TO MY SURVEYS OF LOTS 121-122 AND 429-430, DATED 8/20/83 AND 5/80 RESPECTIVELY.

GORDON L. GEESLIN
 LAND SURVEYOR
 810 EAST MARKET STREET
 CELINA, OHIO
 PHONE (419) 586-6155

N-593

PERMANENT PARCEL No. _____		
Part of: _____ Sec. <u>5</u> T <u>6S</u> R <u>4E</u> <u>ST. MARYS</u> Township		
Grantor: _____	Area Retained: _____	Acres
Grantee: _____	Area Transferred: _____	Acres
Deed References: _____		
APPROVALS	Board of Health	County Sanitary Engineer
DATE		County Engineer