


SURVEY OF LOTS 7, 18, 19,
20 AND 21 IN SECTION W
OF THE SANDY BEACH
PLAT, AUGLAIZE COUNTY, OHIO.

FEB. 7, 1995

SCALE 1" = 60'

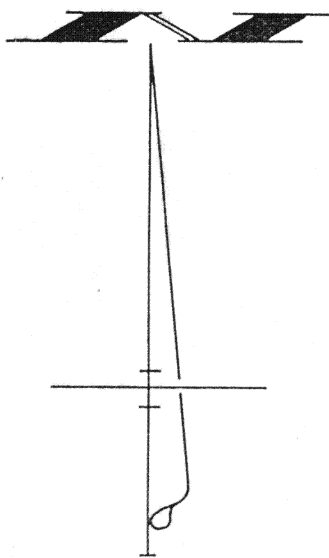


LEGEND

- O = R.R. SPIKE FOUND.
- = 5/8" x 30" IRON BAR SET.
- "A" = 5/8" x 30" IRON BAR SET ON N. LINE LOT 3; 2.50 E. OF COR (COR. WAS OBSTRUCTED BY A WOOD-PILE.)

SURVEYED BY

Gordon L. Geeslin
GORDON L. GEESLIN
P.S. 5372

REVISED ON 9/29/95 TO SHOW SURVEY
OF LOTS 1 & 2 FOR COLSON.

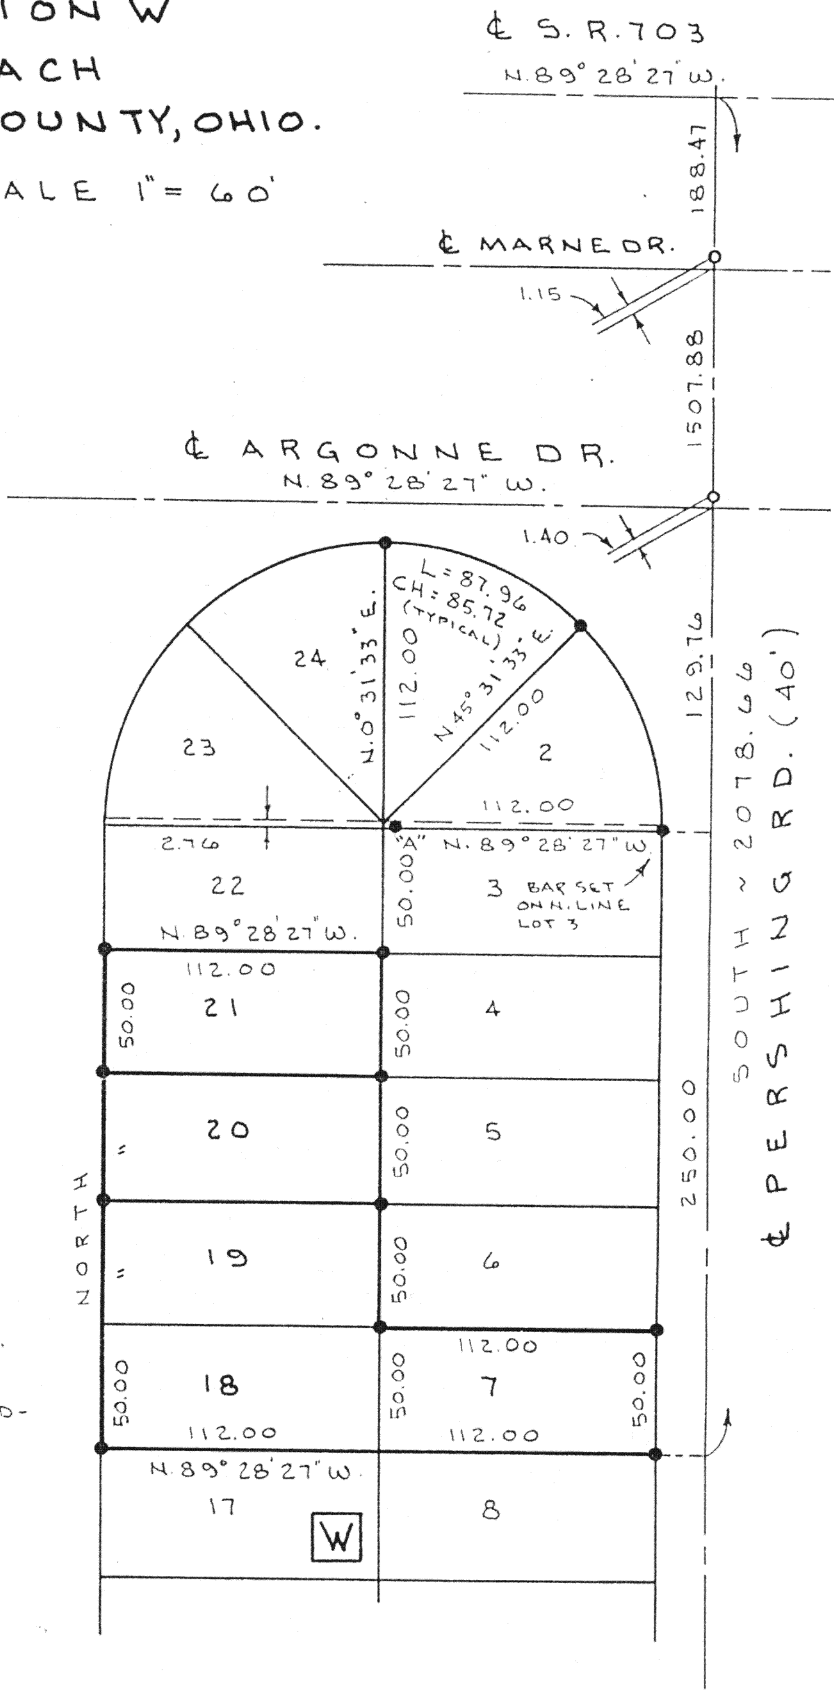

GORDON L. GEESLIN

LAND SURVEYOR
810 EAST MARKET STREET
CELINA, OHIO
PHONE (419) 586-6155



PERMANENT
PARCEL No. _____

Part of: _____ Sec. 6 T6S R4E SLANDERS Township

Grantor: _____ Area Retained: _____ Acres

Grantee: _____ Area Transferred: _____ Acres

Deed References: _____

APPROVALS

AGENCY

Board of Health

County Sanitary Engineer

County Engineer

DATE