


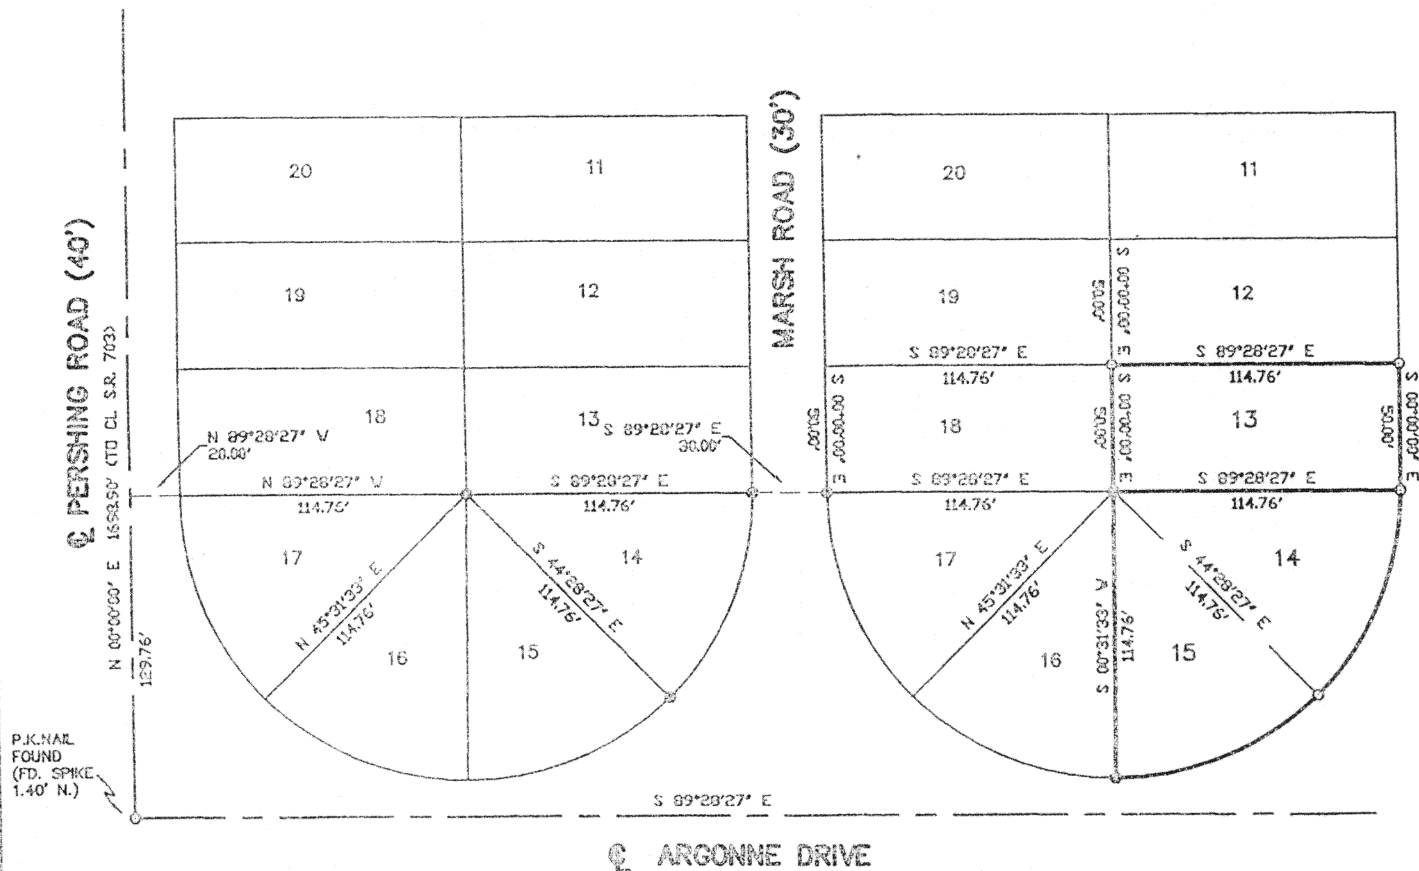

SURVEY OF LOTS 13,14, AND 15, IN SECTION R,
SANDY BEACH PLAT, IN SECTION 6, ST. MARYS
TOWNSHIP, T. 6 S., R. 4 E., AUGLAIZE COUNTY, OHIO.

FEBRUARY 18, 1999

SCALE 1" = 60'



LEGEND


- = 5/8 INCH IRON BAR FOUND.
- = 5/8 INCH IRON BAR SET.

SURVEYED BY

James W. Geeslin
JAMES W. GEESLIN
P.S. 7764

N-598

GEESLIN
LAND SURVEYING
P.O. BOX 422
804 EAST MARKET STREET
CELINA, OHIO
PHONE (419) 586-6155
FAX (419) 586-1826

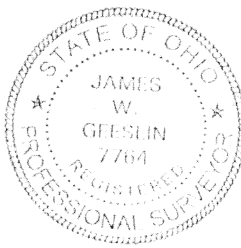

PERMANENT PARCEL No. _____			
Part of: _____	Sec. _____	T. _____	R. _____ Township
Grantor: _____	Area Retained: _____ Acres		
Grantee: _____	Area Transferred: _____ Acres		
Deed References: _____			
APPROVALS: AGENCY: DATE:	Board of Health	County Sanitary Engineer	County Engineer