

LEGEND


- Ø = P.K. NAIL FD.
- = 5/8" IRON BAR FD.
- = 5/8" x 30" IRON BAR SET.

SURVEY REFERENCE


RICHARD MORRISSEY, MARCH 5, 1987

NOTE

1) THE HEREIN PARCEL IS IN THE CITY OF ST. MARYS CORP LIMIT & IS PART OF O.L. 93 & 94.

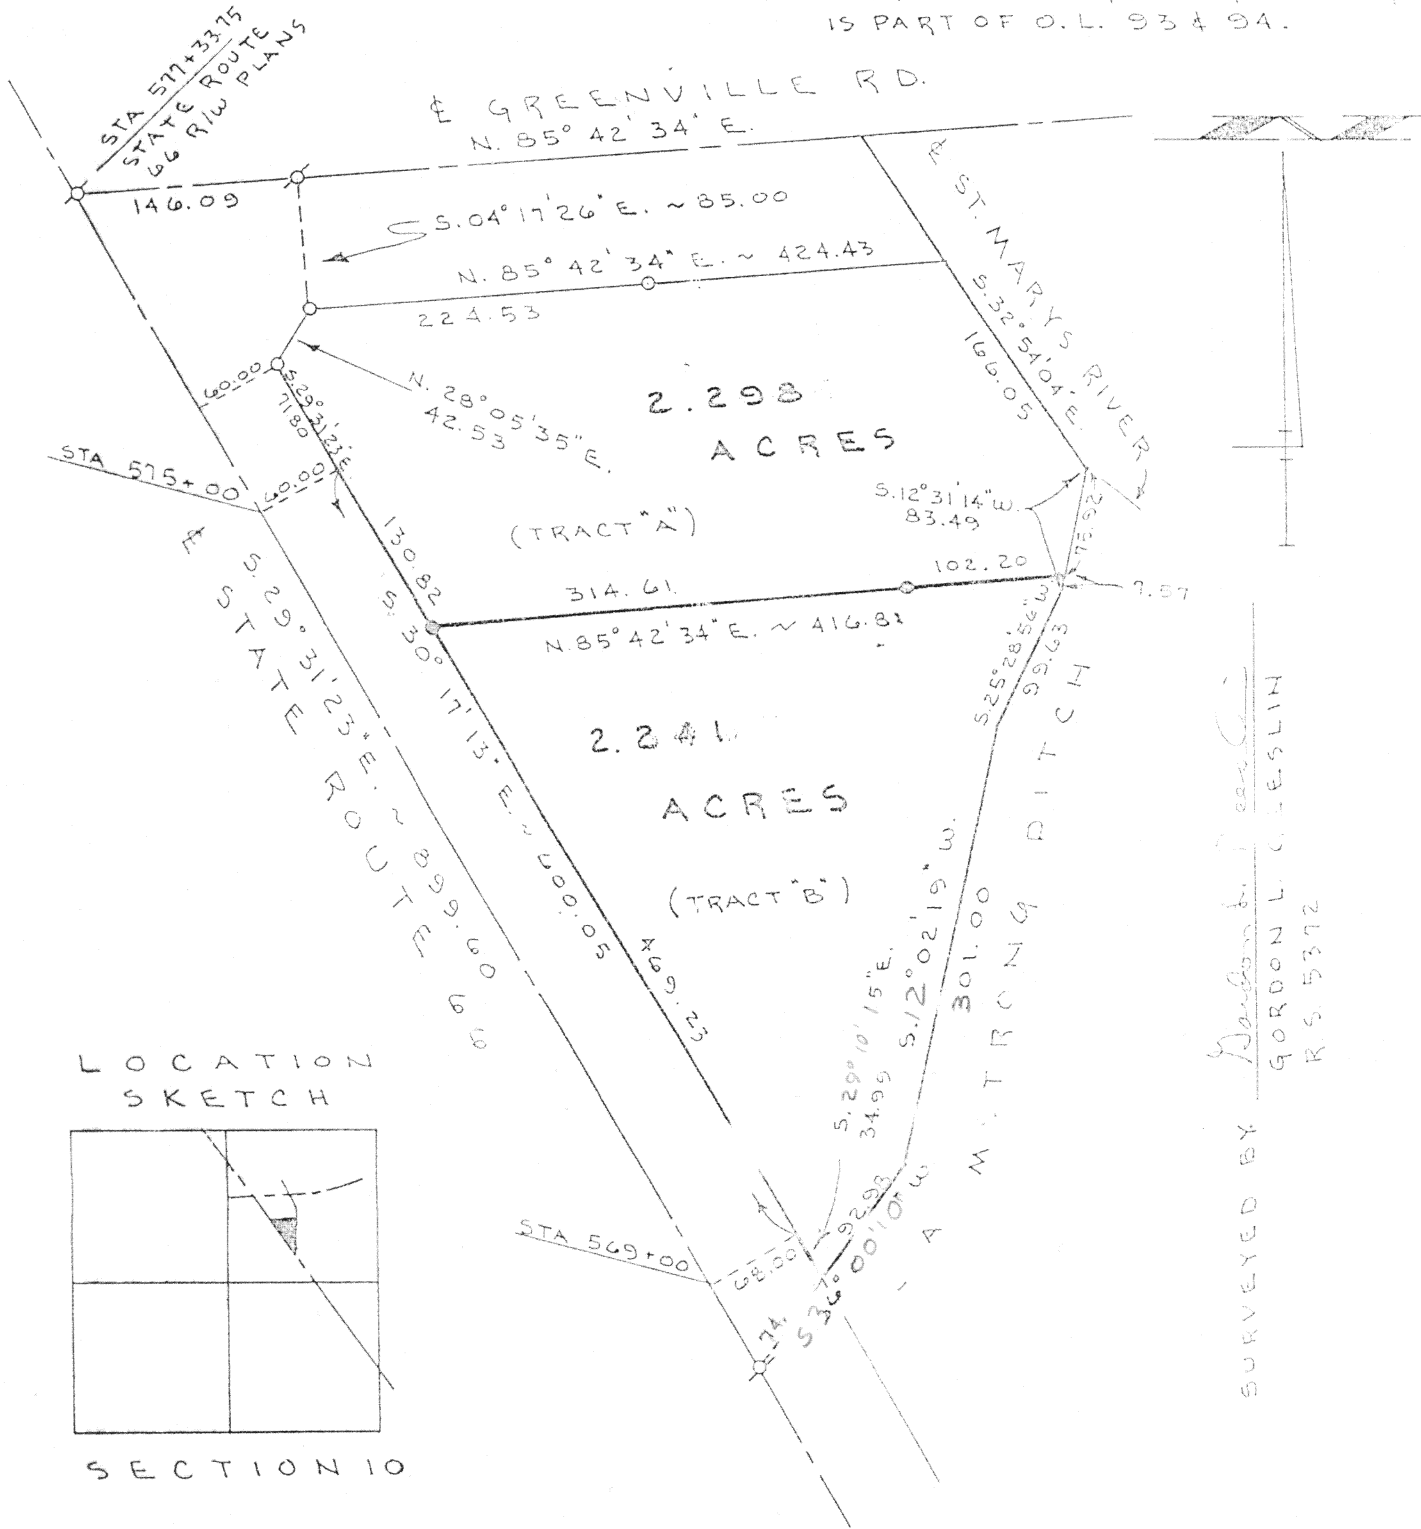

LOCATION SKETCH

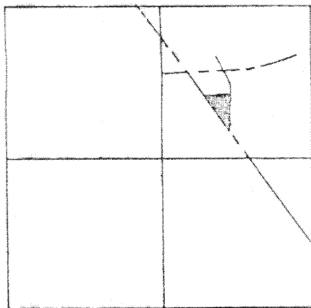

SECTION 10

WALKER ~ SANFORD SURVEY

PART OF THE NE 1/4 OF SECTION 10, T. 3 N., R. 4 E., (ST. MARYS TOWNSHIP), AUGLAIZE COUNTY, OHIO.

JUNE 30, 1993

SCALE 1" = 100'

N-607

GORDON L. GEESLIN

LAND SURVEYOR
810 EAST MARKET STREET
CELINA, OHIO
PHONE (419) 586-6155



PERMANENT PARCEL No. _____		
Part of: _____ Sec. _____ T. _____ R. _____ Township		
Grantor: _____		Area Retained: _____ Acres
Grantee: _____		Area Transferred: _____ Acres
Deed References: _____		
APPROVALS	Board of Health	County Sanitary Engineer
AGENCY		County Engineer
DATE		