


LEGEND

"A" = CROSS NOTCH FOUND. SET P.K. NAIL
 "B" = P.K. NAIL SET AT P.C. OF CURVE (FD.
 CROSS NOTCH S + 5° 34' 45" W, 0.13.)
 "C" = 5/8" X 30" IRON BAR SET.

& CURVE DATA CALCULATED FROM
 INTERSECTION OF TANGENTS AS
 DETERMINED BY CROSS NOTCHES.

$\Delta = 90^{\circ}00'30''$
 $R = 175.00$
 $T = 175.03$
 $L = 274.91'$

P.K. NAIL ALSO SET ON &
 AT P.T. OF CURVE.

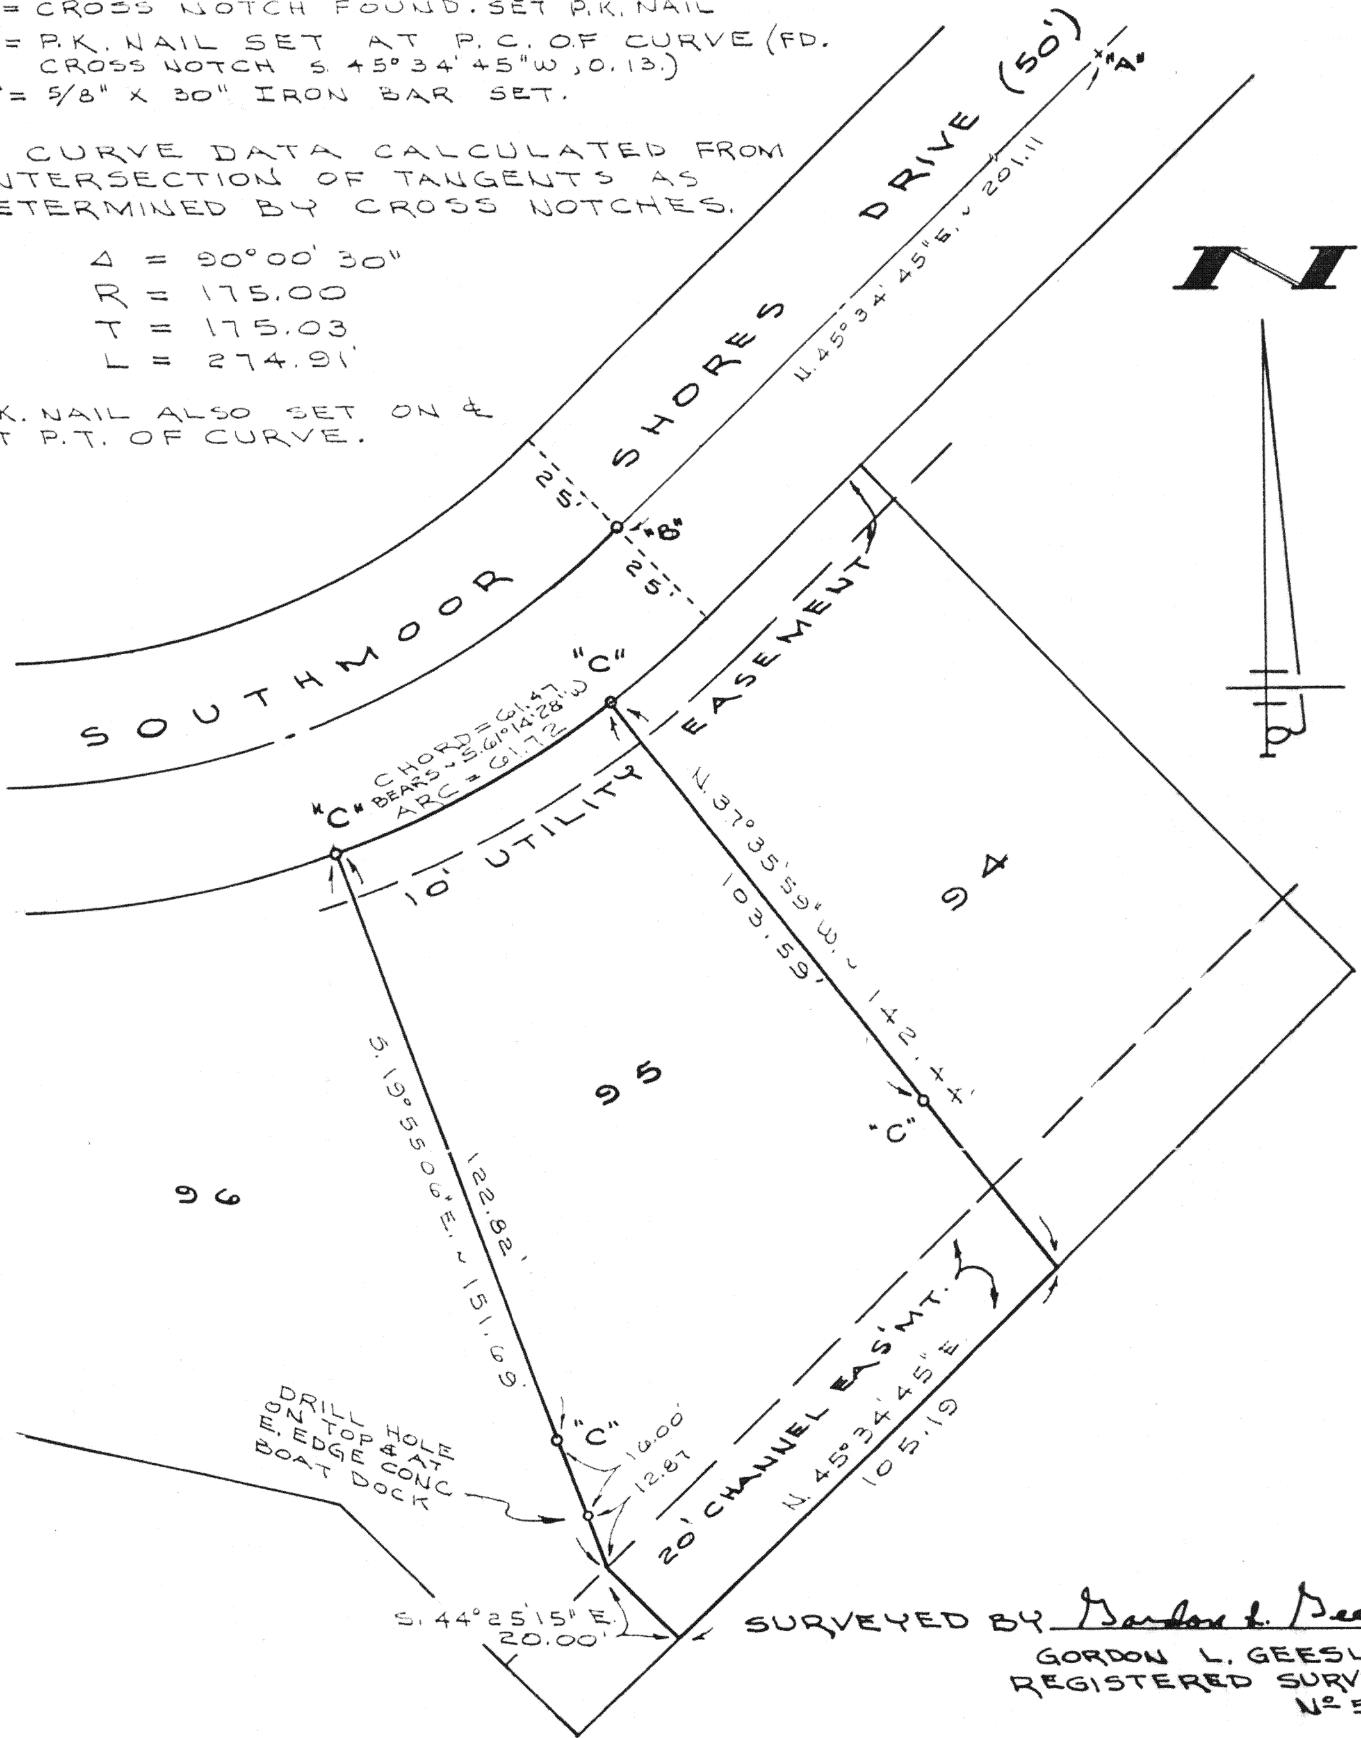

SURVEY OF LOT NO 95 **IN SOUTHMOOR SHORES SUBDIVISION** **IN SECTION 17, ST. MARYS TWP., AUGLAIZE COUNTY, OHIO.** **FEBRUARY 12, 1991** **N-610** **SCALE 1" = 30'**

GORDON L. GEESLIN LAND SURVEYOR 810 EAST MARKET STREET CELINA, OHIO PHONE (419) 586-6155		PERMANENT PARCEL No. _____
		Part of: _____ Sec. _____ T _____ R _____ Township _____
		Grantor: _____ Area Retained: _____ Acres
		Grantee: _____ Area Transferred: _____ Acres
		Deed References: _____
APPROVALS: _____ AGENCY: _____ Board of Health County Sanitary Engineer County Engineer DATE: _____		