


SURVEY OF LOTS 161 AND 162, BLOCK "G", SOUTHMOOR SHORES, ST. MARYS TWP., AUGLAIZE COUNTY, OHIO.

OCTOBER 31, 1995 SCALE 1" = 20'

SURVEYED BY Gordon L. Geeslin
GORDON L. GEESLIN
P.S. 5372

LEGEND

● = 5/8" IRON BAR F.D.

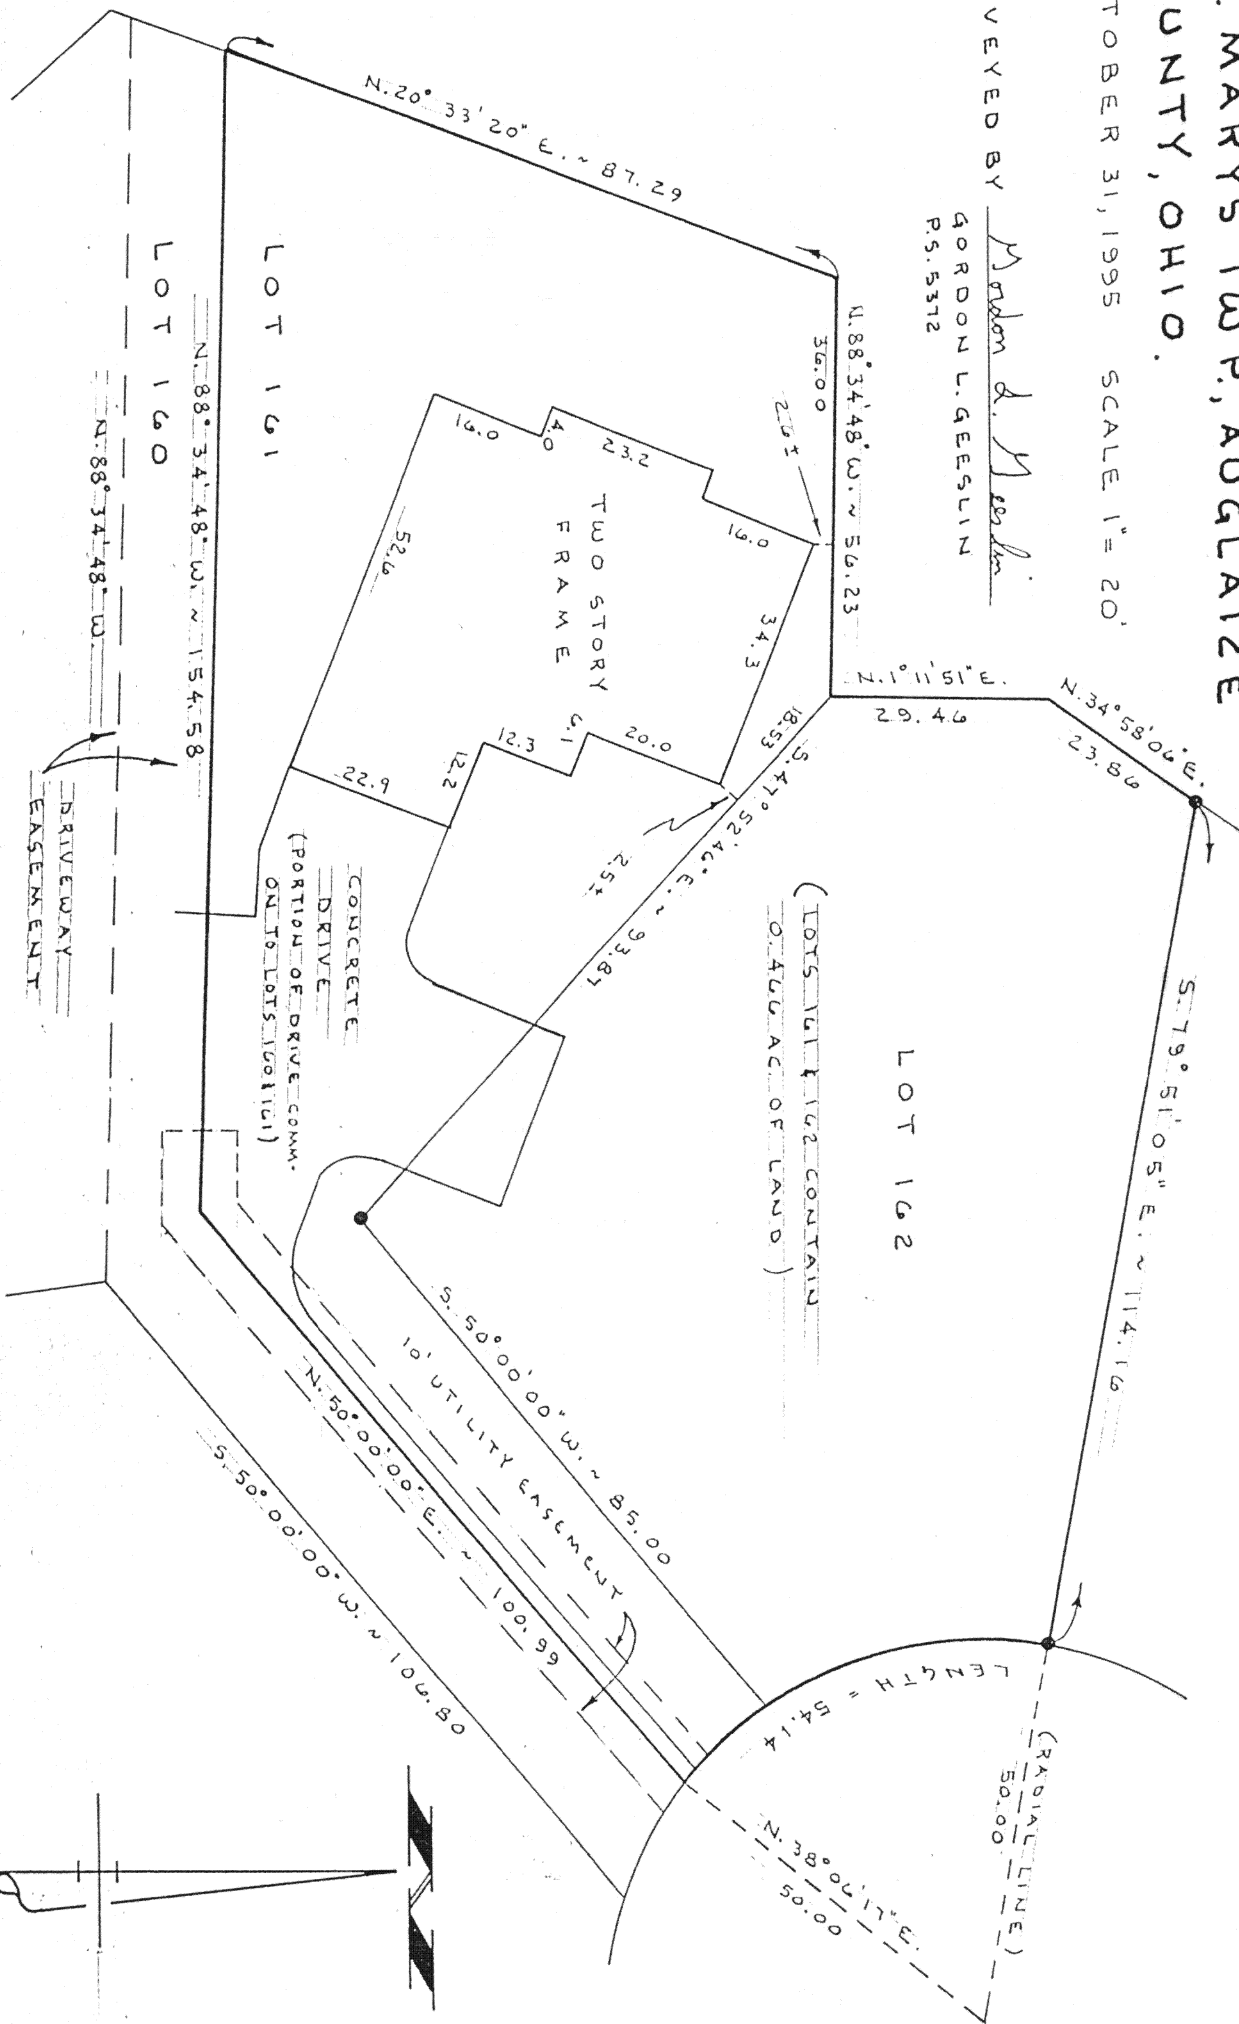

N-614

GORDON L. GEESLIN

LAND SURVEYOR

810 EAST MARKET STREET

CELINA, OHIO

PHONE (419) 586-6155



PERMANENT
PARCEL No. _____

Part of: _____ Sec. 17 T. 6S R. 4E St. Marys Township

Grantor: _____ Area Retained: _____ Acres

Grantee: _____ Area Transferred: _____ Acres

Deed References: _____

APPROVALS:

AGENCY:

Board of Health

County Sanitary Engineer

County Engineer