


LEGEND

- "A" = P.K. NAIL FD. @ N.E. COR. ~ S.E. 1/4 ~ SEC. 19.
"B" = CO. MON. BOX @ W. 1/4 POST ~ SEC. 19.
"C" = 5/8" IRON BAR FD. (SEE 2/84 WEADOCK SURVEY).
"D" = 5/8" IRON BAR FD. S. 4° 14' W. ~ 7.73 FROM COR. OF 7.475 AC. PARCEL.

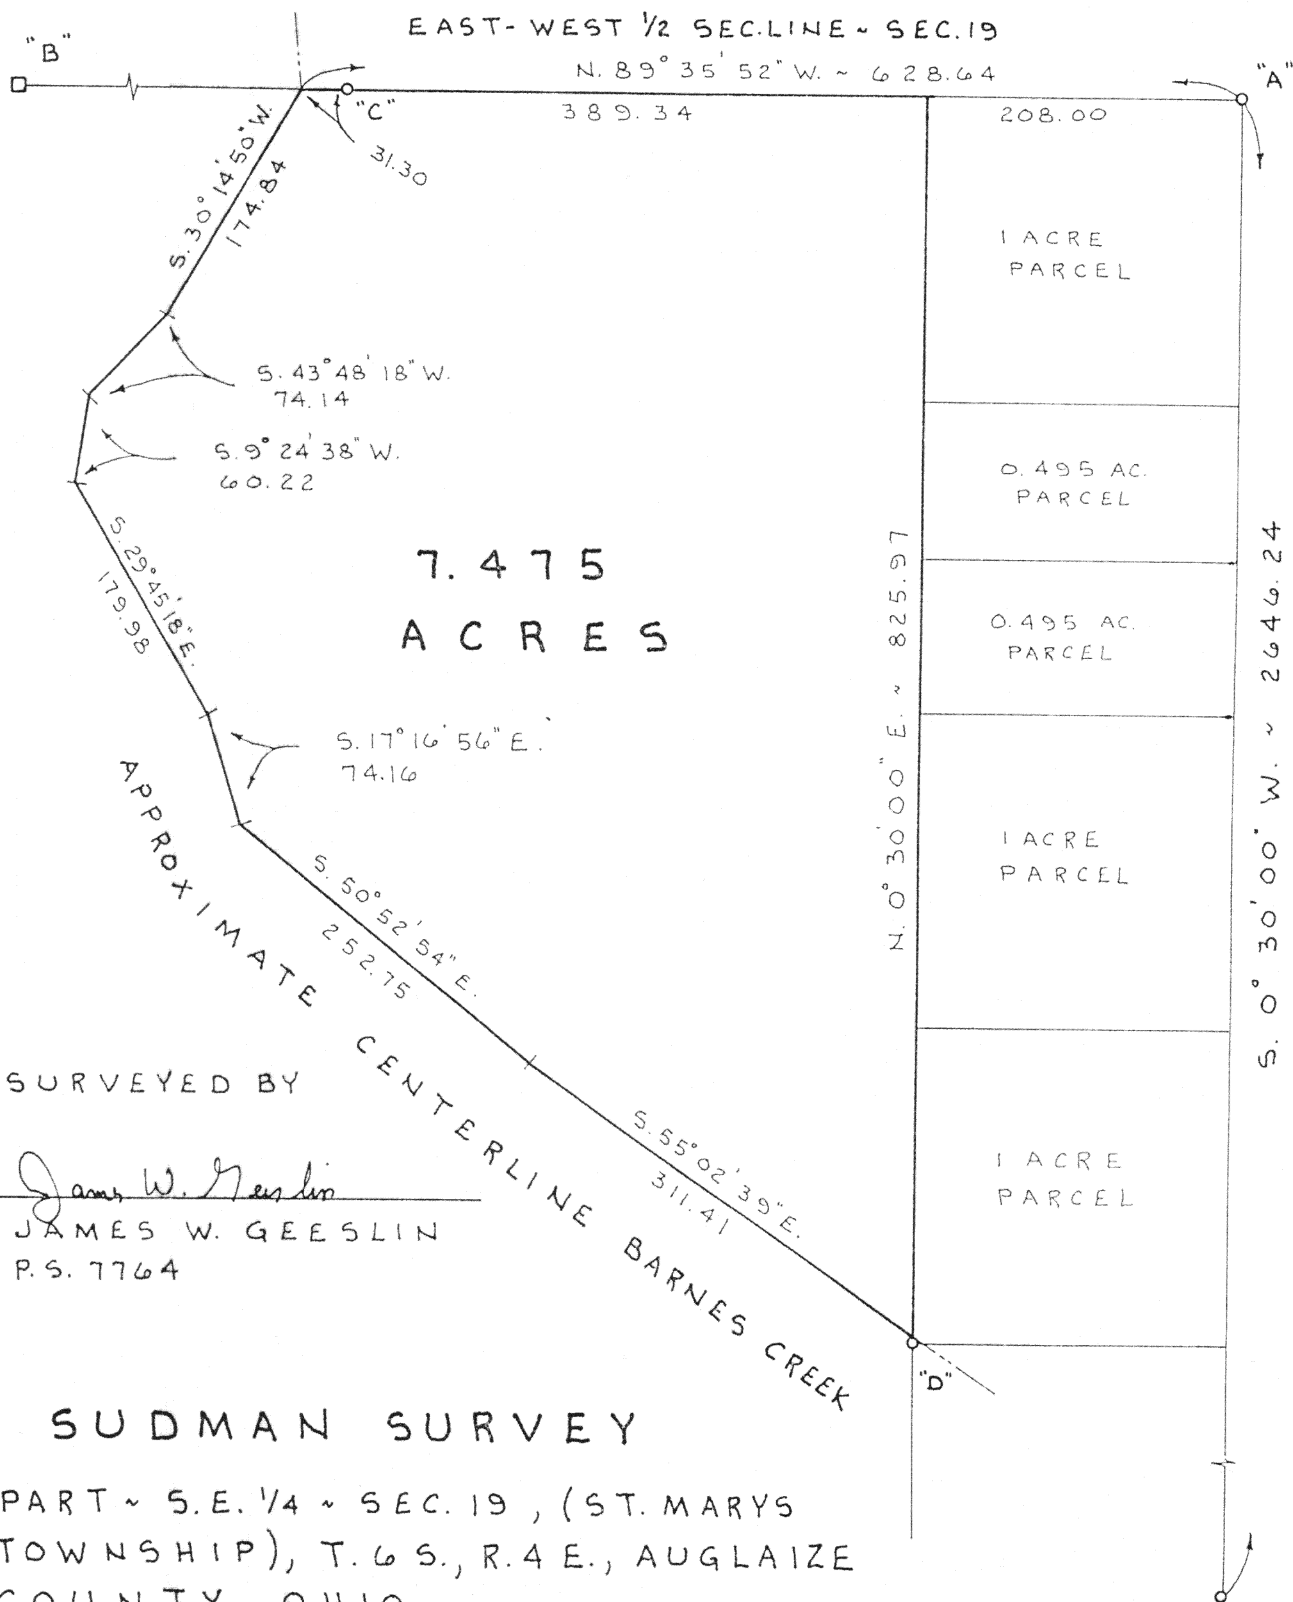

SURVEYED BY

James W. Geeslin

JAMES W. GEESLIN
P.S. 7764

SUDMAN SURVEY

PART ~ S.E. 1/4 ~ SEC. 19, (ST. MARYS
TOWNSHIP), T. 6 S., R. 4 E., AUGLAIZE
COUNTY, OHIO.


MAY 21, 1998
N-617

SCALE 1" = 100'

E. LINE ~ S.E. 1/4 ~ SEC. 19 & S.R. 364
THE BEARING ON THIS LINE IS BASED ON THE SUDHOFF
SURVEY BY G. GEESLIN, DATED MAY 78.

GEESLIN
LAND SURVEYING

P. O. BOX 422
804 EAST MARKET STREET
CELINA, OHIO
PHONE (419) 586-6155

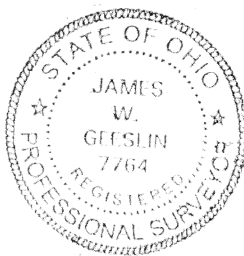

PERMANENT
PARCEL No. _____

Part of: _____ Sec. _____ T. _____ R. _____ Township

Grantor: _____ Area Retained: _____ Acres

Grantee: _____ Area Transferred: _____ Acres

Deed References: _____

APPROVALS:

AGENCY: _____ Board of Health

DATE: _____

_____ City Engineer

_____ County Engineer