
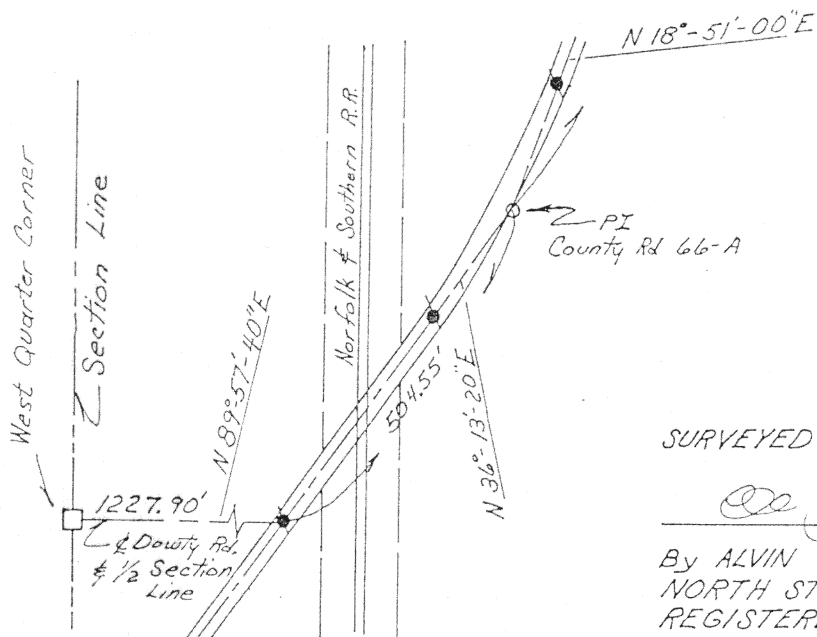


OEHRTMAN SURVEY

PART OF THE SE 1/4 OF THE NW 1/4 OF SECTION 22,
T-6-S, R-4-E, ST. MARYS TWP., AUGLAIZE COUNTY, OHIO

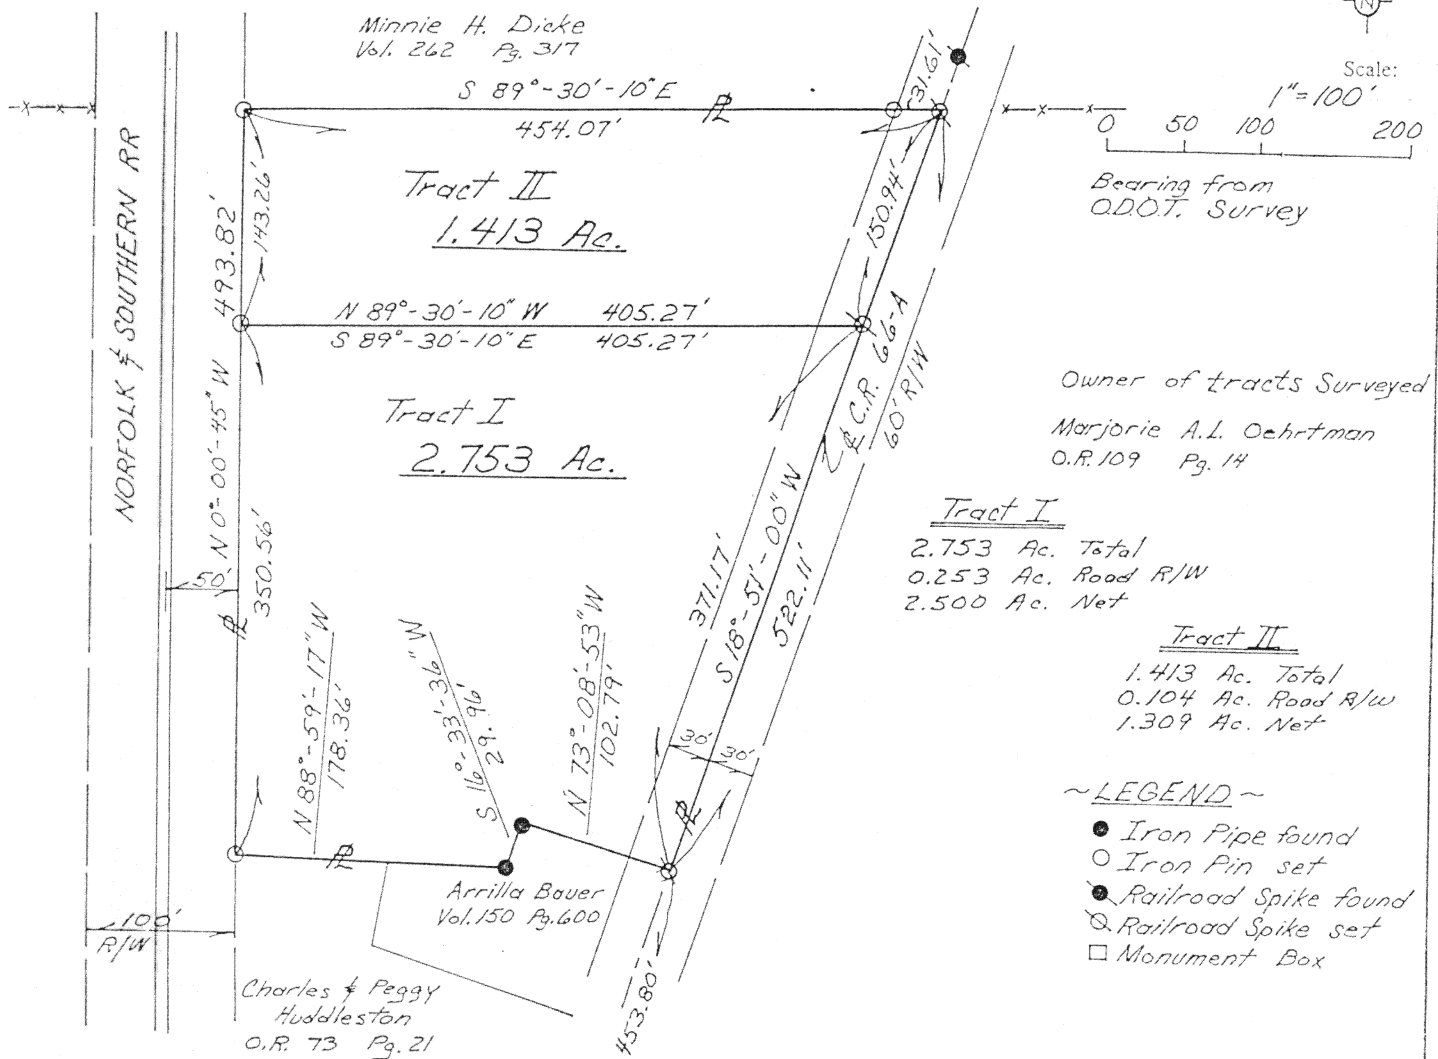

SURVEYED AUGUST 23, 1990

By ALVIN J. SPRALEY
NORTH STAR, OHIO
REGISTERED SURVEYOR NO. 5016
Fieldwork by Steven H. Kremer, SIT

Signature by a representative of the County Health Dept. denotes compliance with Health Regulations.
Signed: _____ Date _____

Signature by a representative of the Auglaize County Regional Planning Commission denotes approval of this plat.
Signed: _____ Date _____

Signature by a representative of City with 3 mile limit jurisdiction or Twp. Trustees or Village with zoning jurisdiction denotes approval of this plat. Signed: _____
for political S.D. of: _____ Date _____

Signature by a representative of the County Engineer's Dept. denotes that this plat meets tax map plat requirements.
Signed: _____ Date _____

N-631

Client Marjorie Oehrtman
County Auglaize Twp. St. Marys Sec. 22
Drawn by Steven H. Kremer Scale 1" = 100' Drwg. No. _____
Checked by A J S Date 8-24-90
Sheet 1 of 1 (T 6 S 4 E)