

LEGEND


A = IRON BAR IN MON. BOX 0.33 S. OF S.E. COR. OF SEC. 34 (BAR WAS NOT PLACED IN SAME LOCATION AS R.R. SPIKE USED IN PRIOR SURVEYS).

"B" = IRON BAR IN MON. BOX @ E. 1/4 POST
OF SEC. 34.


0 = 5/8" IRON BAR FD.

● = 5/8" x 30" IRON BAR SET.

LOCATION
SKETCH

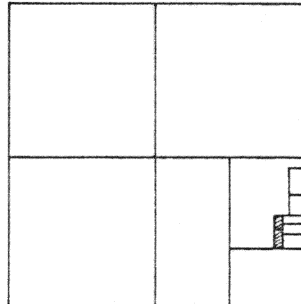

SECTION 34

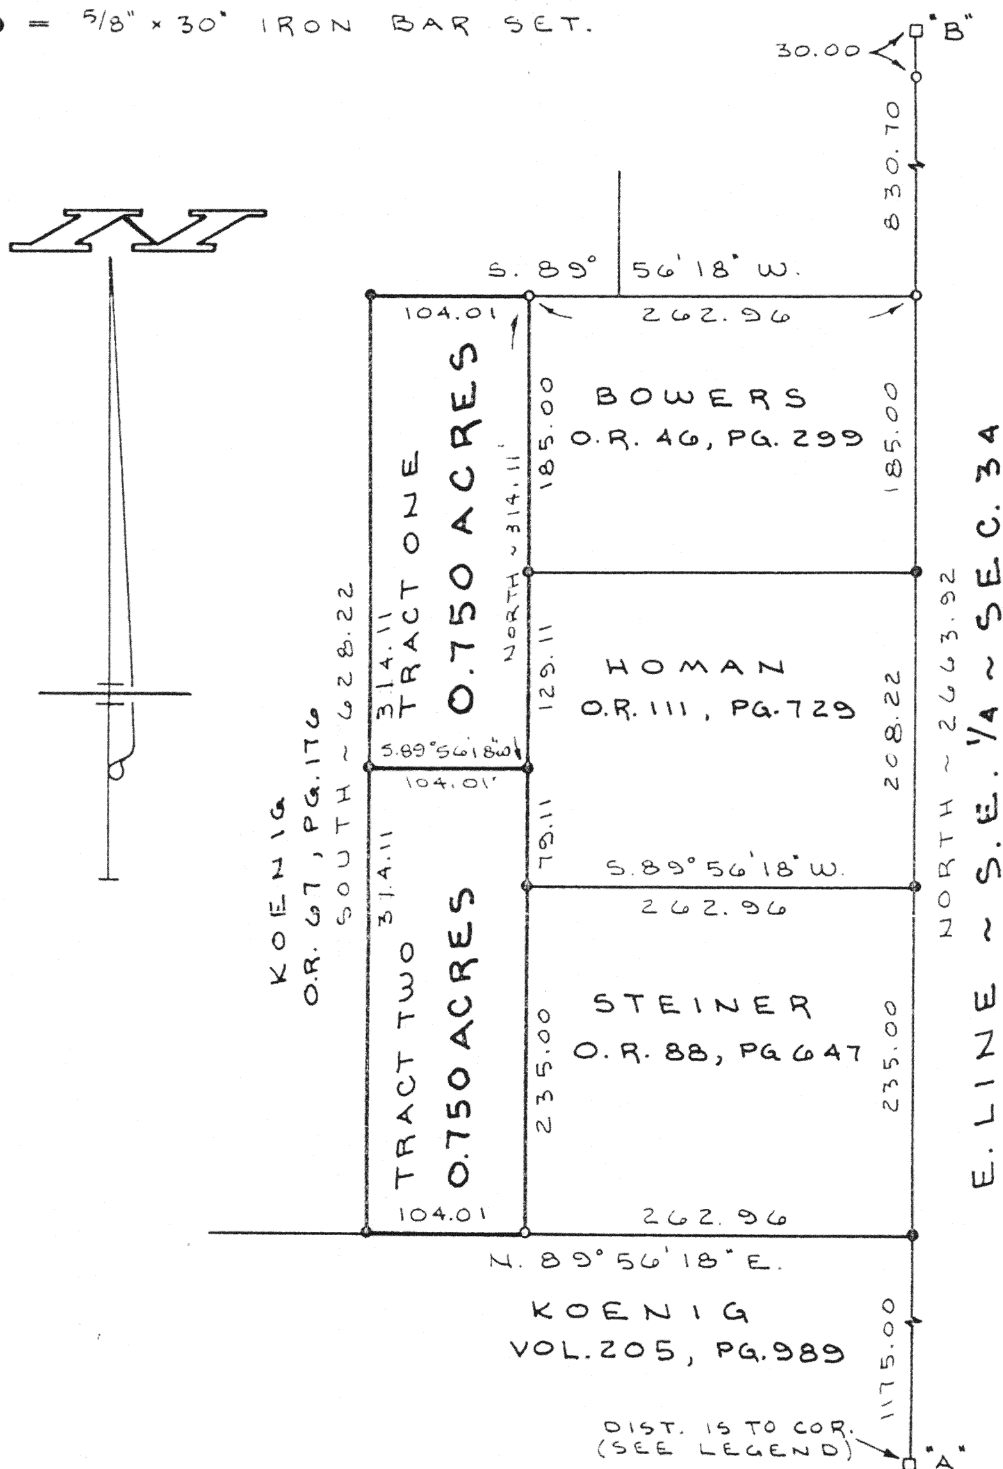

SURVEYED BY Barbara L. Davis
GORDON L. GEESLIN
REG. SURVEYOR 5372

Don't ask me if I did
not ask you if I did
the same. The only
thing I know is the
fact that I would
not ask you if I did
the same.

H O M A N S U R V E Y

PART OF THE S.E. 1/4 OF SECTION 34, TOWN
6 SOUTH, RANGE 4 EAST, (ST. MARYS
TOWNSHIP), AUGLAIZE COUNTY, OHIO.

AUGUST 3, 1992

SCALE 1" = 100'



GORDON L. GEESLIN

LAND SURVEYOR

810 EAST MARKET STREET

CELINA, OHIO

PHONE (419) 586-6155



PERMANENT
PARCEL No.

Part of: _____ Sec. _____ T _____ R _____ Township _____

Grantor: _____ Area Retained: _____ Acres

Grantee: _____ Area Transferred: _____ Acres

Deed References:

APPROVALS

AGENCY: Board of Health

County Sanitary Engineer

County Engineer