




SURVEYED BY
James W. Geeslin
JAMES W. GEESLIN
P.S. No. 7764

LEGEND

- ⊙ = 1" IRON BAR FOUND.
- = 5/8" IRON BAR FOUND.
- ⊙ = IRON PIPE FOUND N. 89° 22' 08" E. - 0.32' FROM CORNER.
- = 5/8" IRON BAR SET.
- ⊕ = SPINDLE SET.

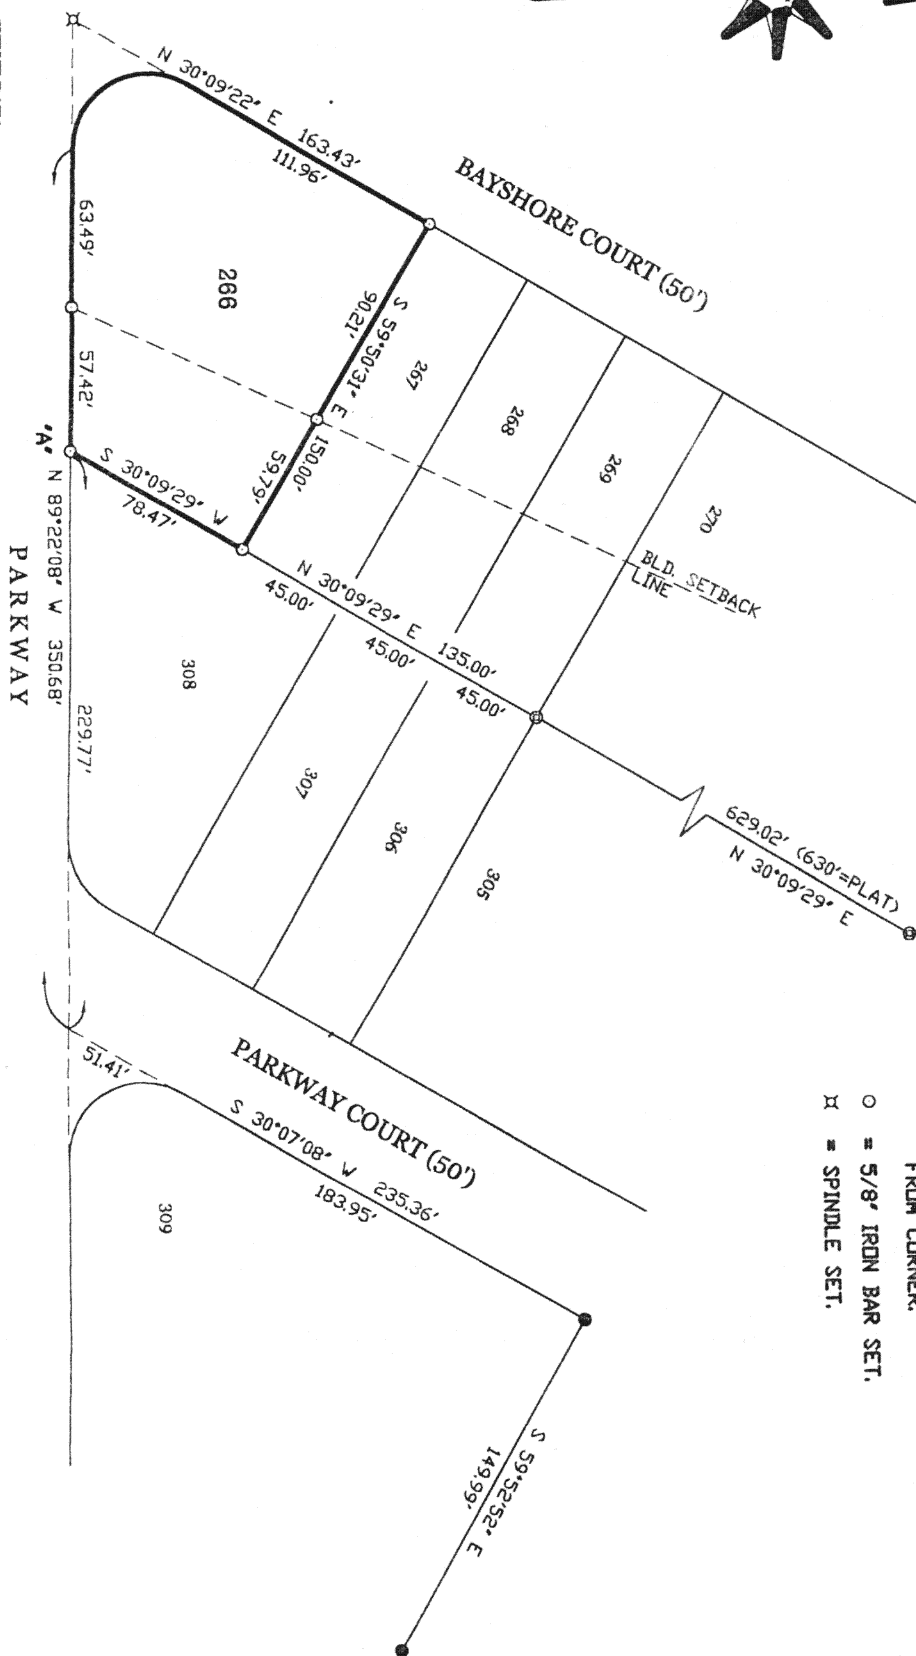

CURVE DATA
R = 30.00'
Δ = 119° 31' 30"
T = 51.47'
L = 62.58'

SURVEY OF LOT 266 IN VILLA NOVA ON THE LAKE, ST. MARYS
TOWNSHIP, AUGLAIZE COUNTY, OHIO.

SEPTEMBER 4, 1999

SCALE 1" = 60'



GEESLIN LAND SURVEYING

P.O. BOX 422
804 EAST MARKET STREET
CELINA, OHIO
PHONE (419) 586-6155
FAX (419) 586-1826



PERMANENT
PARCEL No. _____

Part of: _____ Sec. _____ T _____ R _____ Township

Grantor: _____ Area Retained: _____ Acres

Grantee: _____ Area Transferred: _____ Acres

Deed References: _____

APPROVALS:
AGENCY:
DATE:

Board of Health

County Sanitary Engineer

County Engineer

N-656