



SURVEYED BY Gordon L. Geeslin
GORDON L. GEESLIN
REGISTERED SURVEYOR
NR 5372

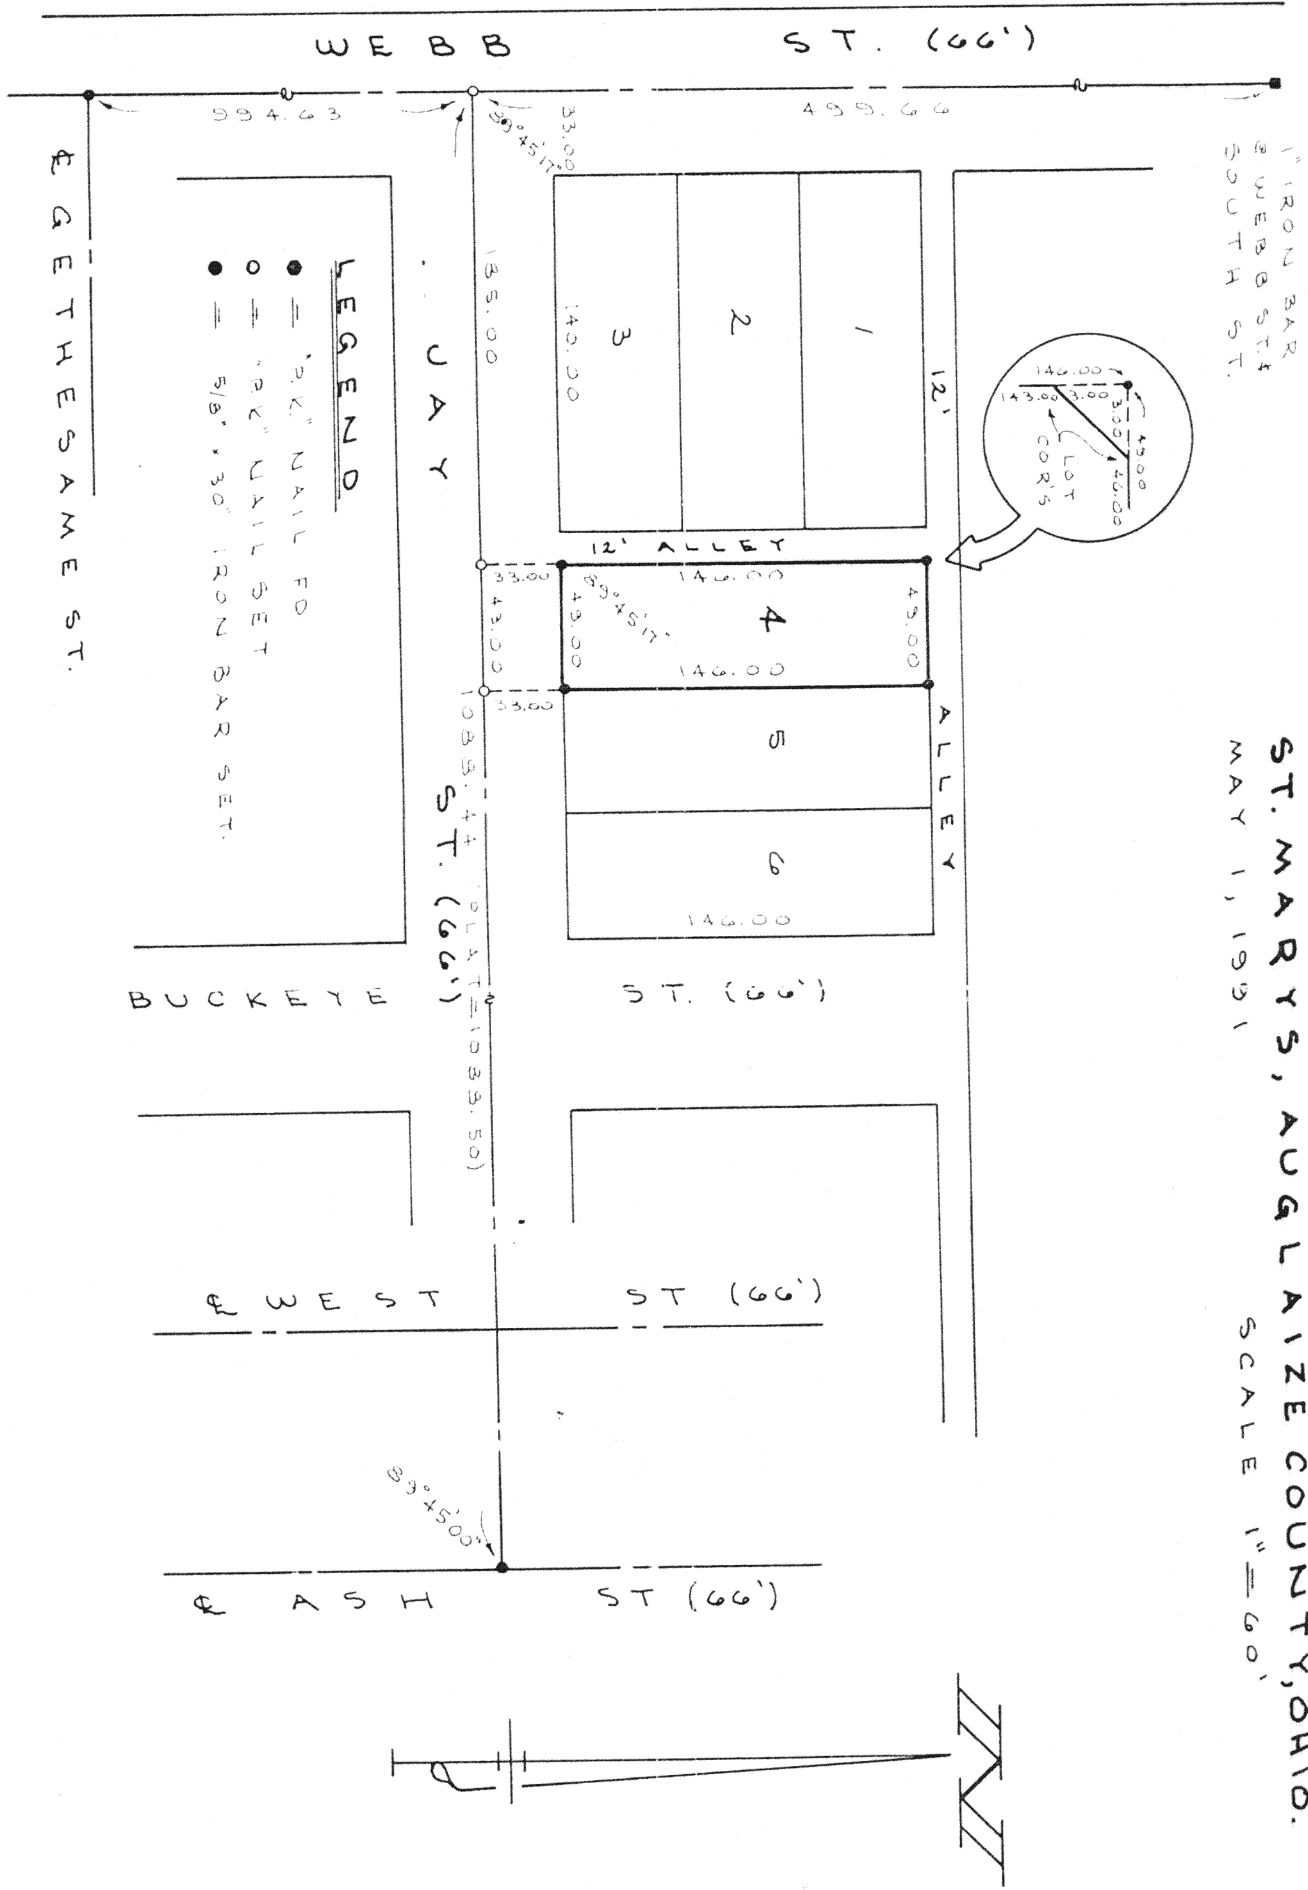

SURVEY OF LOT 4 OF JAY'S
SUBDIVISION OF LOTS 76 & 77,
ST. MARYS, AUGLAIZE COUNTY, OHIO.
MAY 1, 1991
SCALE 1"=60'

N-662
GORDON L. GEESLIN
LAND SURVEYOR
810 EAST MARKET STREET
CELINA, OHIO
PHONE (419) 586-6155

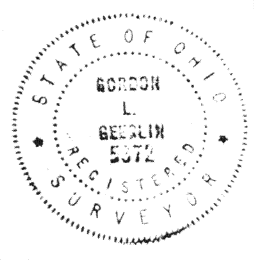

PERMANENT PARCEL No. _____		
Part of: _____	Sec. _____	T _____ R _____ Township
Grantor: _____	Area Retained: _____ Acres	
Grantee: _____	Area Transferred: _____ Acres	
Deed References: _____		
APPROVALS		
AGENCY	Board of Health	County Sanitary Engineer
DATE		County Engineer