


SURVEY OF LOTS 10, 11, 16 AND 17 SANDY BEACH ALLOTMENT SECTION 'K'

SECTION 1, T 6 S, R 3 E, JEFFERSON TWP, MERCER Co., OHIO

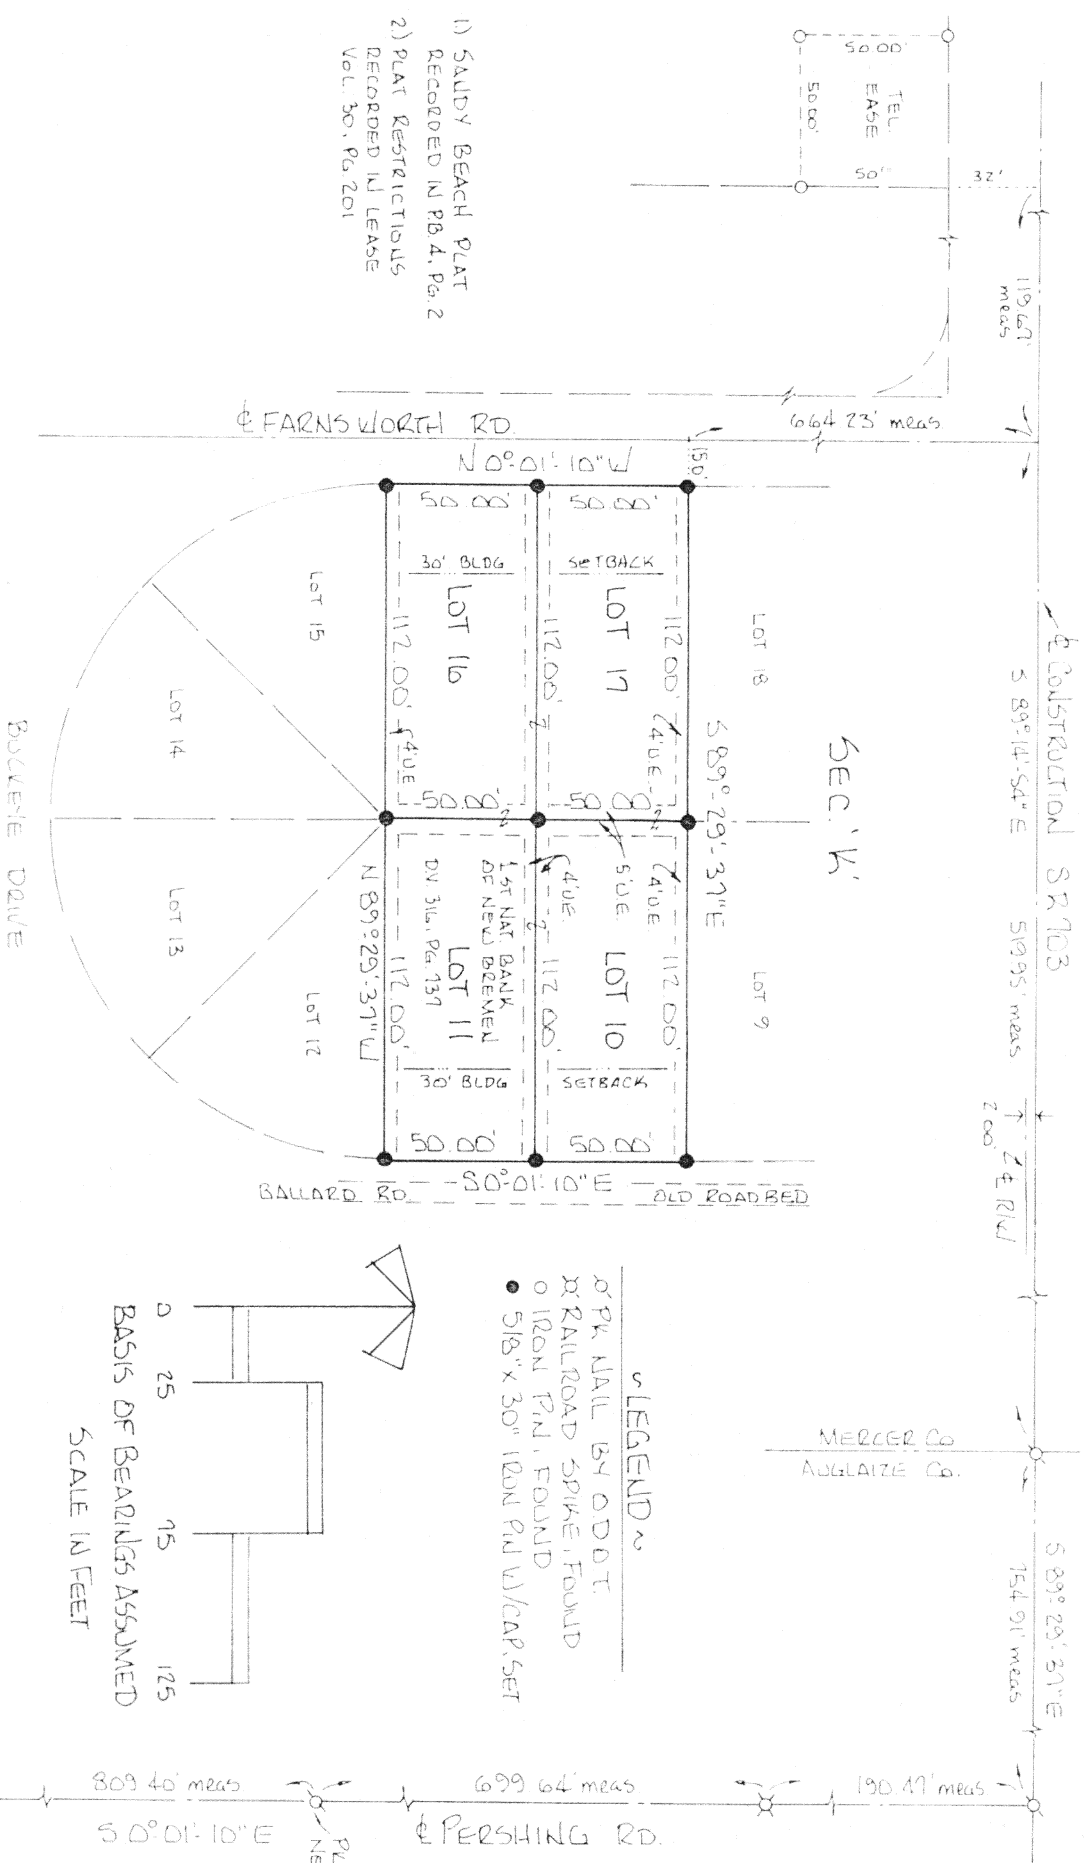


1) SANDY BEACH PLAT
RECORDED IN PB. 4, PG. 2
2) PLAT RESTRICTIONS
RECORDED IN LEASE
VOL. 30, PG. 201

LEGEND

- 0' PK NAIL BY ODDT
- X RAILROAD SPIKE, FOUND
- O IRON PIN, FOUND
- 5/8" x 30" IRON PIN W/ CAP, SET

BASIS OF BEARINGS ASSUMED
SCALE IN FEET

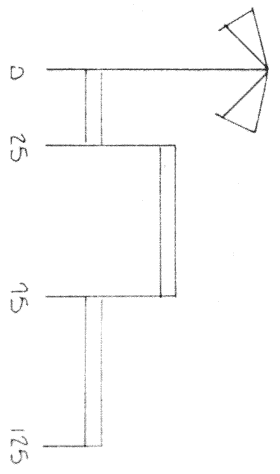

Steven E. Bowditch
STEVEN E. BOWDITCH
Ohio Prof. Surveyor # 1099
9.18.1993

AMBIT LAND SURVEYING			
3535 LEATHERWOOD CREEK ROAD SIDNEY, OHIO 45365 (513) 498-8051			
JOB NO. 93191.1	DATE: SEPT. 1993		
DRAWN BY: SEB	CHECKED BY: SEB		
SCALE: 1" = 50'	SHEET 1 OF 1		

N-669