

NOTES


1) THE BEARING BASIS FOR THIS SURVEY WAS ASSUMED AND DOES NOT REFLECT A TRUE NORTH. BEARINGS WOULD NEED TO BE ROTATED CLOCKWISE 15°11'51" TO AGREE WITH THE MCCULLOUGH SURVEY DATED 7/2/93.

LEGEND

"A" = 1" IRON BAR FOUND.

"B" = DATE NAIL SET. (FOUND SPINDLE S. 41°10'W. ~ 0.37)

● = 5/8" x 30" IRON BAR SET.

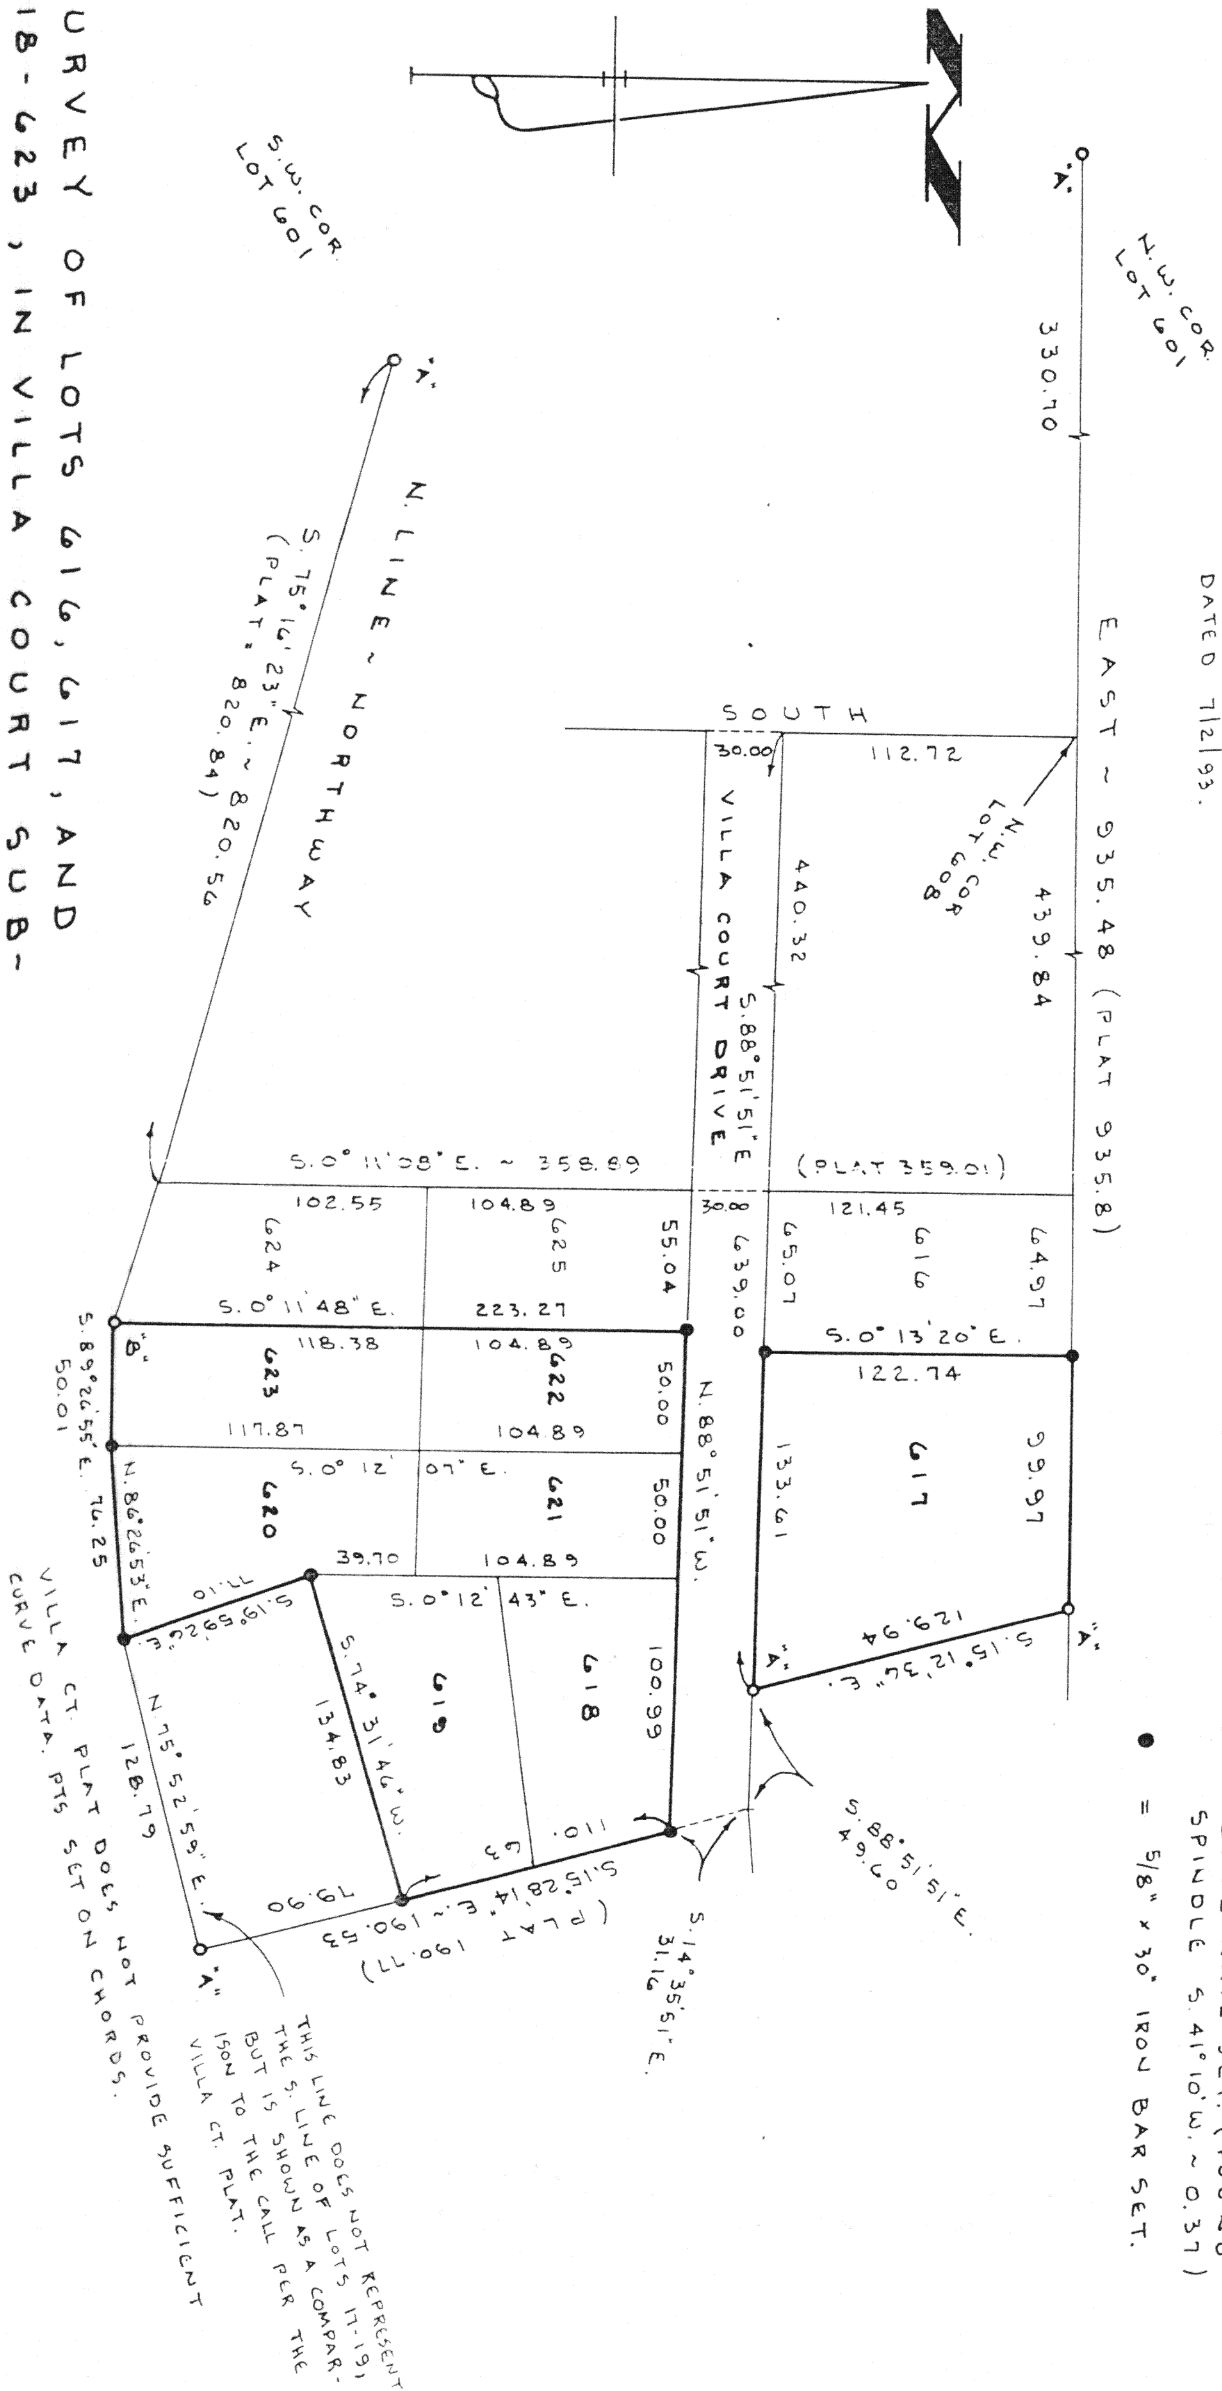

SURVEY OF LOTS 616, 617, AND 618-623, IN VILLA COURT SUBDIVISION, ST. MARYS TOWNSHIP, UGLAIZE COUNTY, OHIO.

SEPTEMBER 13, 1996 SCALE 1" = 60'

SURVEYED BY

JAMES W. GEESLIN
P.S. 7764



THIS LINE DOES NOT REPRESENT THE S. LINE OF LOTS 617-621. THE S. LINE IS SHOWN AS A COMPARE BUT IS THE CALL PER THE 190N CT. PLAT. VILLA CT. PLAT. PROVIDE SUFFICIENT CURVE DATA. PTS SET ON CHORDS.