


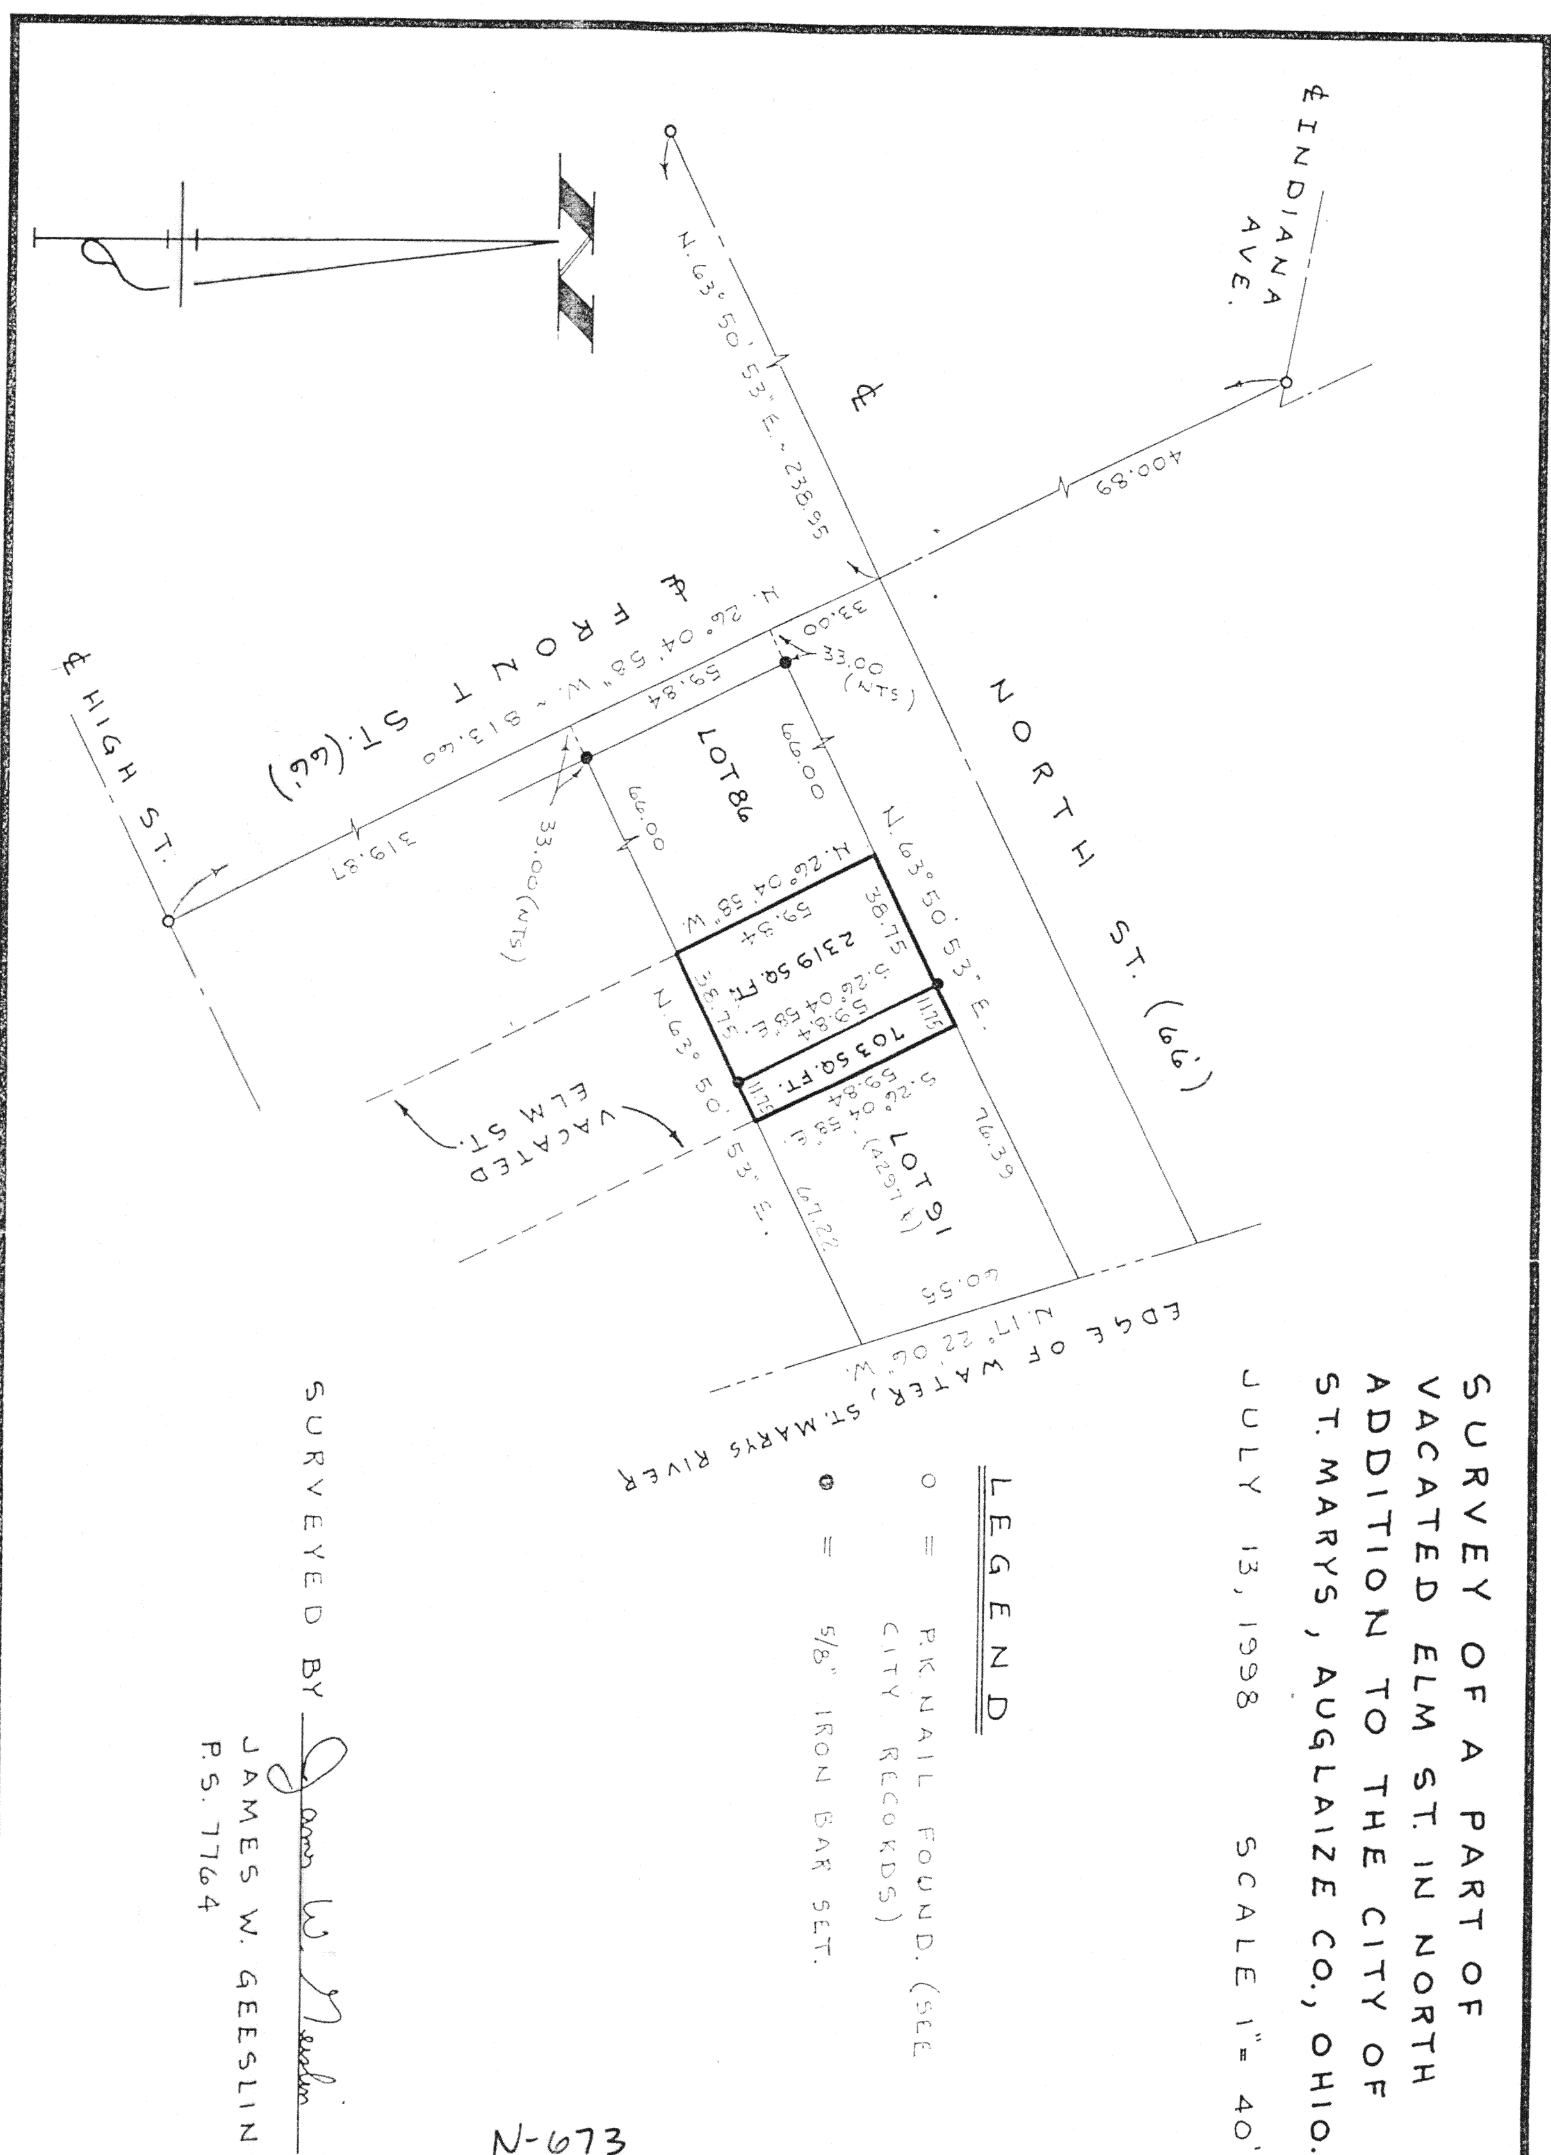

SURVEY OF A PART OF
VACATED ELM ST. IN NORTH
ADDITION TO THE CITY OF
ST. MARYS, AUGLAIZE CO., OHIO.
JULY 13, 1998 SCALE 1" = 40'


LEGEND

- = P.K. NAIL FOUND. (SEE CITY RECORDS)
- = 5/8" IRON BAR SET.

SURVEYED BY James W. Geeslin
JAMES W. GEESLIN
P.S. 7764

N-673

**GEESLIN
LAND SURVEYING**
P. O. BOX 422
804 EAST MARKET STREET
CELINA, OHIO
PHONE (419) 586-6155

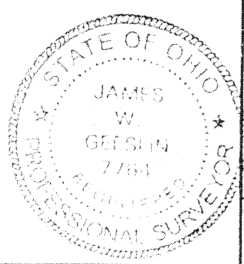

PERMANENT PARCEL No. _____		
Part of: _____ Sec. _____ T _____ R _____ Township		
Grantor: _____		Area Retained: _____ Acres
Grantee: _____		Area Transferred: _____ Acres
Deed References: _____		
APPROVALS:		
AGENCY: _____	Board of Health	County Sanitary Engineer
DATE: _____		County Engineer