


LARRY LOESCHER SURVEY

PART OF THE NORTHWEST QUARTER OF SECTION 35,
TOWN 4 SOUTH, RANGE 6 EAST, DUCHOUQUET TOWNSHIP,
VILLAGE OF CRIDERSVILLE, AUGLAIZE COUNTY, OHIO.

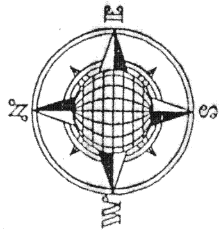


SURVEYOR'S DESCRIPTION

The following described tract of land is part of the Northwest Quarter of Section 35, Town 4 South, Range 6 East, Duchouquet Township, Village of Cridersville, Auglaize County, Ohio and is more particularly described as follows:

The PLACE OF BEGINNING is at an iron pin set at the North-west corner of Lot No. 2 of the Graham Addition, thence with an assumed bearing of S. 01° 35' 28" W. a distance of 15.61 feet to an iron pin set, thence S. 89° 43' 31" W. a distance of 556.37 feet to an iron pin found, thence N. 02° 32' 35" E. a distance of 21.77 feet to a point, being referenced by an iron pipe found at N. 89° 38' 27" W. a distance of 0.89 feet, thence S. 89° 38' 27" E. a distance of 555.84 feet to the iron pin which was the true PLACE OF BEGINNING.


The above described tract of land is subject to all legal easements, restrictions and reservations, if any, of record or in use on said premises. This plat and description was prepared by John W. Jauert, Professional Surveyor No. 6920 and is recorded in Survey Book 48, page 34, in the Auglaize County Engineer's Office.

John W. Jauert
Professional Surveyor No. 6920

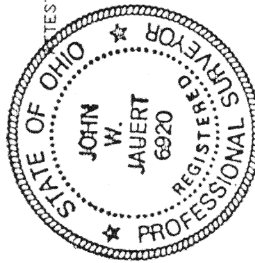


NOTE: The purpose of this survey is to describe a parcel, that appears to have been omitted, through the chain of title. This parcel is contained in the property as described in deed volume 132 page 320, but not included in the property as described in deed volume 139 page 214. LEGAL ADVISE IS RECOMMENDED.



DETAIL 'A'

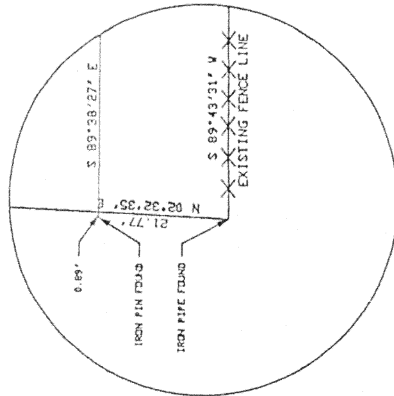

DETAIL 'C'

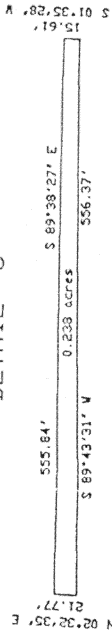

DETAIL 'B'

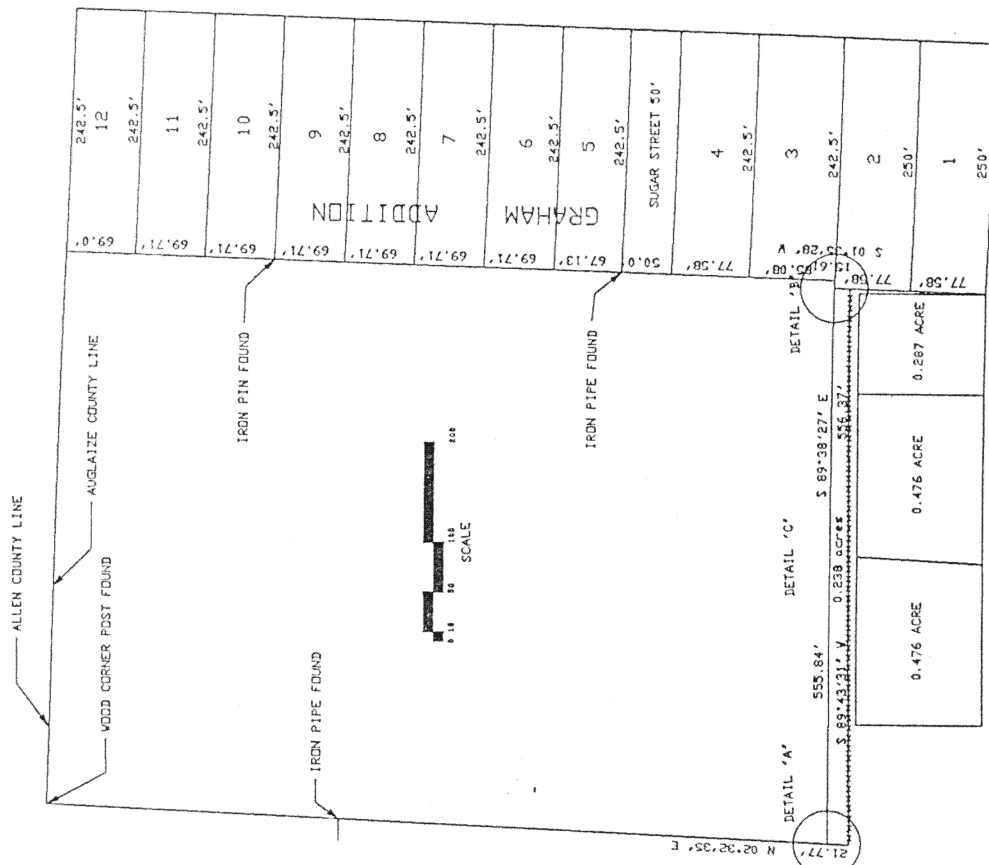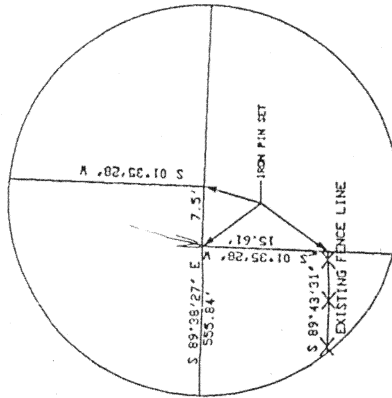

Jauert
surveying

CLIENT: LARRY LOESCHER

COUNTY: AUGLAIZE TOWNSHIP: DUCHOUQUET SEC. 35

DRAWN BY: D.C. SCALE: 1"=150' DWG.# 94-939

CHECKED BY: J.J. DATE: SEPTEMBER, 1994

SHEET 1 OF 1 (T-4-S; R-6-E)