


Survey of the Wilma Jean (Jorg) Trapp property
 Part E $\frac{1}{2}$, NW $\frac{1}{4}$ Sec. 20, T5S, R8E,
 Wayne Township, Auglaize Co., O.
 O.R. 95 - 931

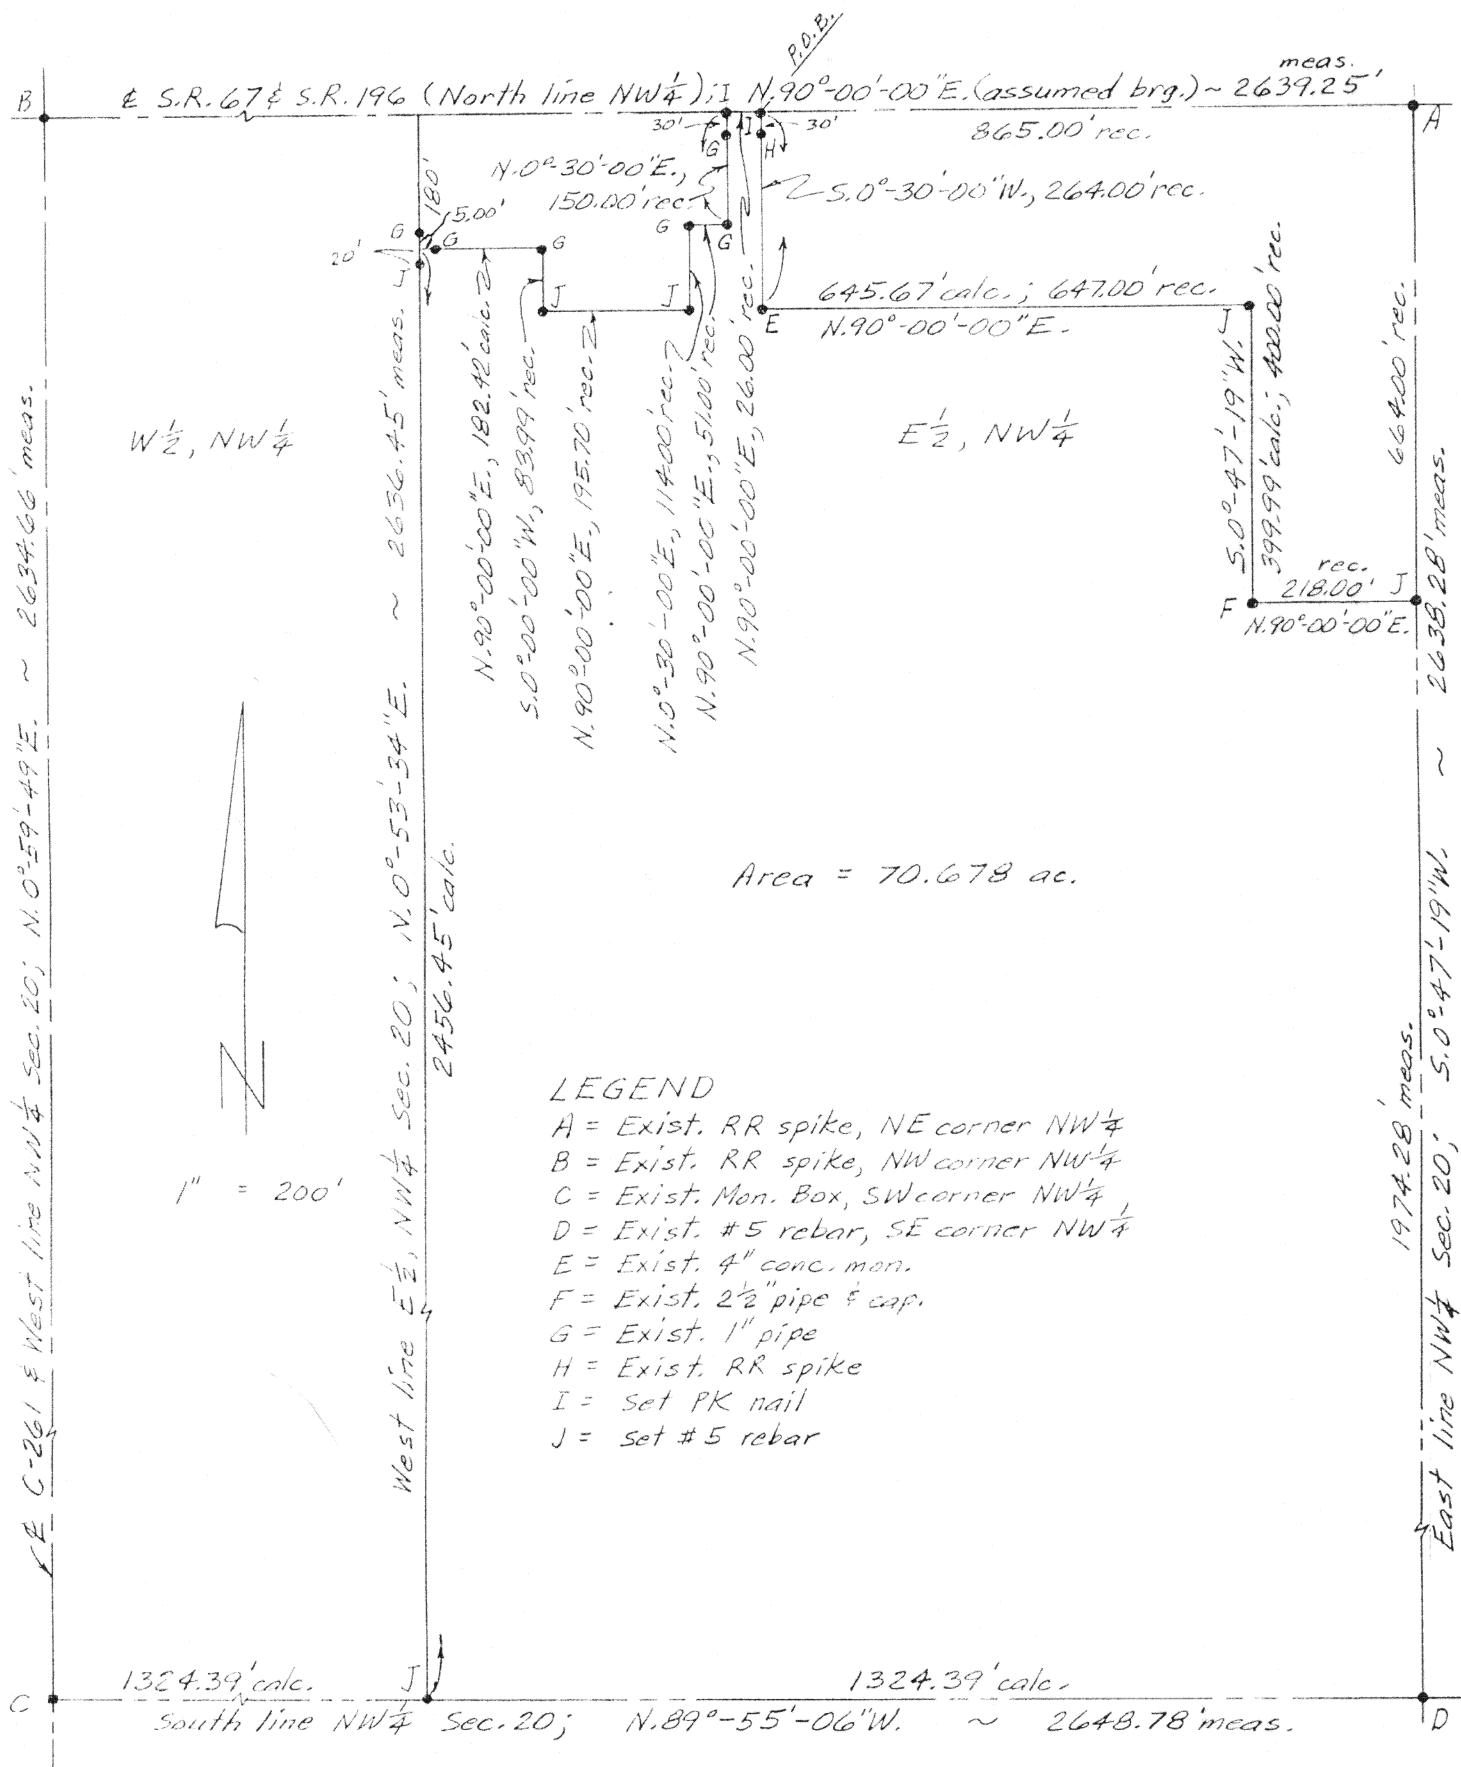


LEGEND

- A = Exist. RR spike, NE corner NW $\frac{1}{4}$
- B = Exist. RR spike, NW corner NW $\frac{1}{4}$
- C = Exist. Man. Box, SW corner NW $\frac{1}{4}$
- D = Exist. #5 rebar, SE corner NW $\frac{1}{4}$
- E = Exist. 4" conc. man.
- F = Exist. 2 $\frac{1}{2}$ " pipe & cap.
- G = Exist. 1" pipe
- H = Exist. RR spike
- I = Set PK nail
- J = Set #5 rebar

N-716

Signature by a representative of the County Health Dept. denotes compliance with Health Regulations. Signed: _____ Date _____	Signature by a representative of the Auglaize County Regional Planning Commission denotes approval of this plat. Signed: _____ Date _____
Signature by a representative of City with 3 mile limit jurisdiction or Twp. Trustees or Village with zoning jurisdiction denotes approval of this plat. Signed: _____ Date _____ for political S.D. of: _____	Signature by a representative of the County Engineer's Dept. denotes that this plat meets tax map plat requirements. Signed: _____ Date _____
Client <u>Ron Spencer Real Estate</u> County <u>Auglaize</u> Twp. <u>Wayne</u> Sec. <u>E2, NW 1/4</u> Drawn by _____ Scale <u>1"=200'</u> Drwg. No. _____ Checked by _____ Date <u>10-18-94</u> Sheet <u>1</u> of <u>2</u> (T <u>5</u> S; R <u>8</u> E)	

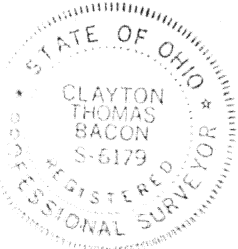

Clayton J. Bacon

Clayton T. Bacon, PS#6179

BACON & ASSOCIATES
 4600 Kitamat Trail
 Lima, Ohio 45805
 419-220-2751

Bacon & Associates

Engineering and Surveying

4600 Kitamat Trail

Lima, Ohio 45805

Order No _____ Date 10-18-94 Sheet 2 of 2
Client Ron Spencer Real Estate
County Auglaize ~~XX~~/Twp Wayne
Township 5 South Range 8 East
Section E $\frac{1}{2}$, NW $\frac{1}{4}$ 20 Lot No _____
Subdivision 70.678 ac.

DESCRIPTION

Being a parcel of land in the E $\frac{1}{2}$ of the NW $\frac{1}{4}$ of Section 20, Wayne Township, Auglaize County, Ohio, more particularly described as follows:

Beginning at a set PK nail on the north line of the NW $\frac{1}{4}$ of Sec. 20 (center-line of S.R. 67 & S.R. 196 & E. Wapakoneta St.) S.90°-00'-00"W. (assumed bearing), 865.00' from an existing RR spike at the northeast corner of the NW $\frac{1}{4}$, thence the following courses;

1. S.0°-30'-00"W., 264.00' to an existing 4" concrete monument, passing over an existing RR spike at 30.00';
2. N.90°-00'-00"E., 645.67' to a set #5 rebar;
3. S.0°-47'-19"W., 399.99' to an existing 2 $\frac{1}{2}$ " pipe & cap;
4. N.90°-00'-00"E., 218.00' to a set #5 rebar on the east line of the NW $\frac{1}{4}$;
5. S.0°-47'-19"W., 1974.28' to an existing #5 rebar at the southeast corner of the NW $\frac{1}{4}$;
6. N.89°-55'-06"W. on the south line of the NW $\frac{1}{4}$, 1324.39' to a set #5 rebar at the southwest corner of the E $\frac{1}{2}$ of the SW $\frac{1}{4}$;
7. N.0°-53'-34"E. on the west line of the E $\frac{1}{2}$ of the SW $\frac{1}{4}$, 2456.45', passing over a set #5 rebar at 2436.45';
8. N.90°-00'-00"E., 182.42', passing over an existing 1" pipe at 182.05';
9. S.0°-00'-00"W., 83.99' to a set #5 rebar;
10. N.90°-00'-00"E., 195.70' to a set #5 rebar;
11. N.0°-30'-00"E., 114.00' to an existing 1" pipe;
12. N.90°-00'-00"E., 51.00' to an existing 1" pipe;
13. N.0°-30'-00"E., 150.00' to a set PK nail on the north line of the NW $\frac{1}{4}$, passing over an existing 1" pipe at 120.00';
14. N.90°-00'-00"E. on the north line of the NW $\frac{1}{4}$, 26.00' to the POINT OF BEGINNING.

The above described parcel contains 70.678 acres, more or less, subjet to all legal highways and easements of record.