
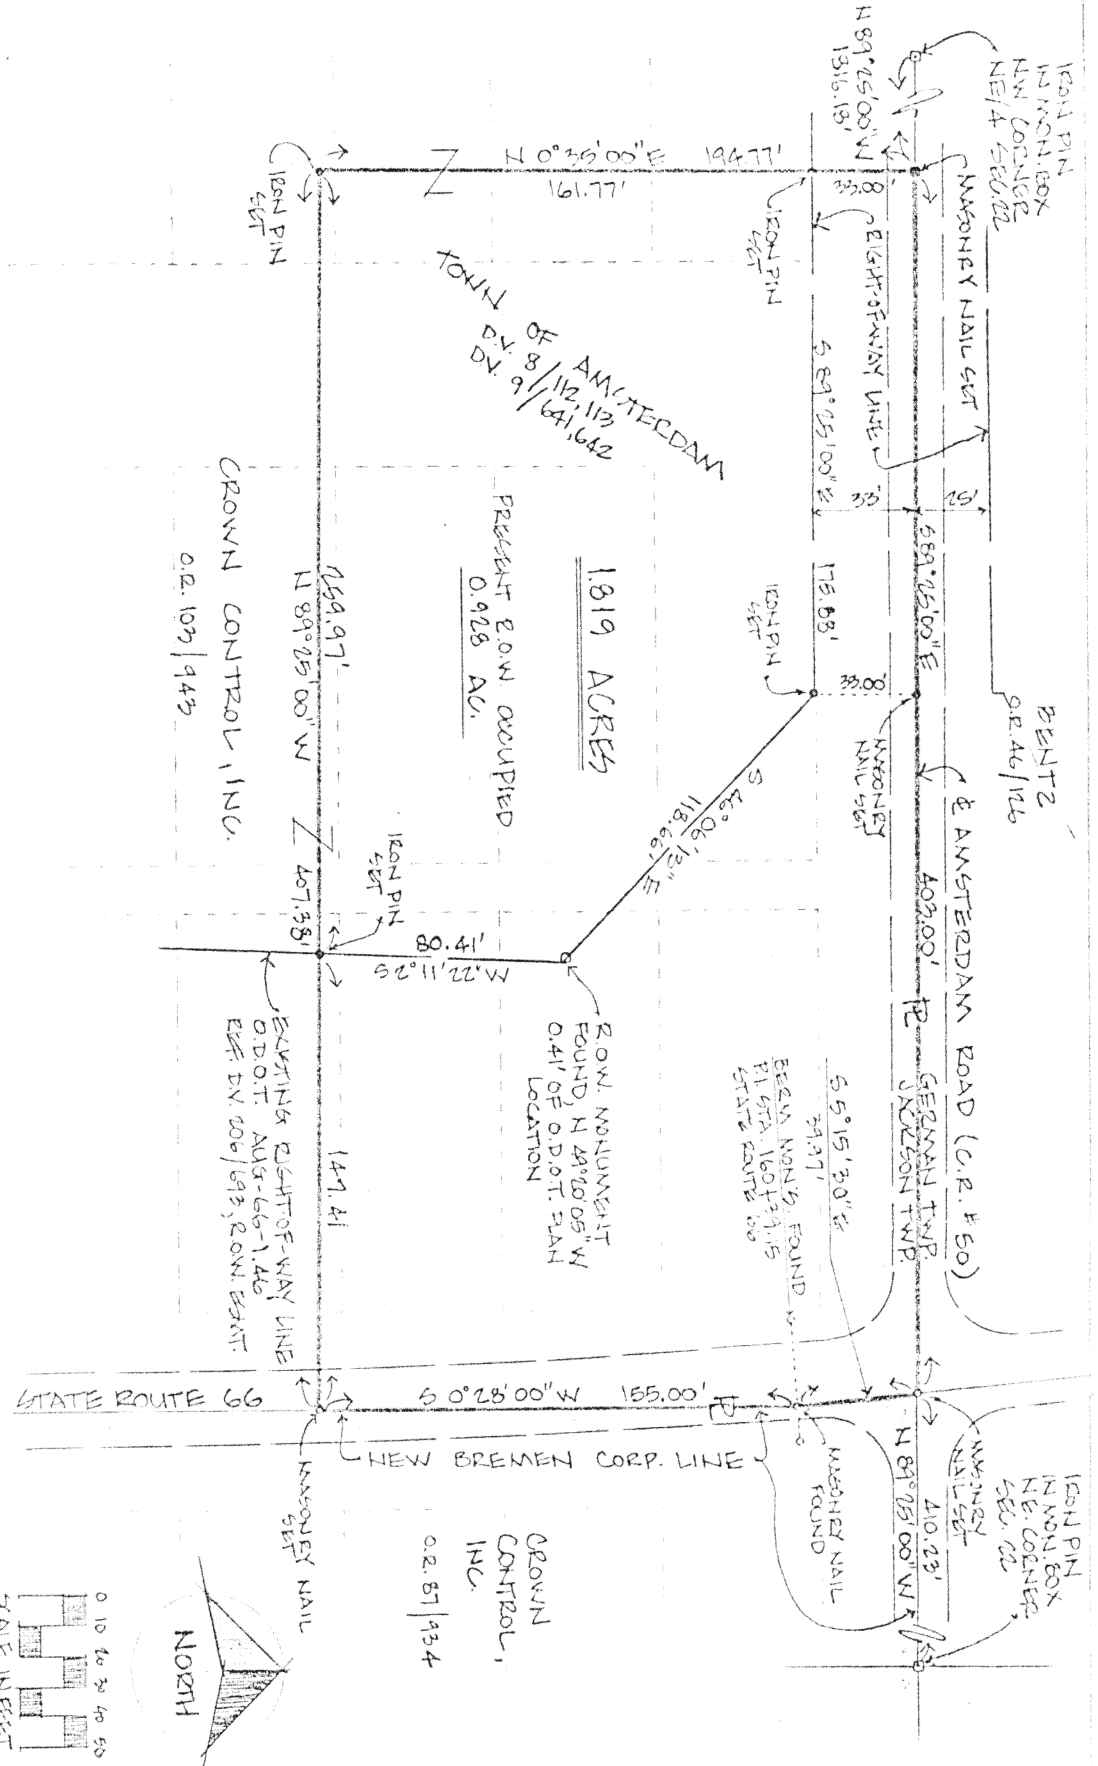
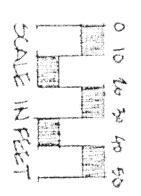


PLAT OF SURVEY OF PART OF NE 1/4 SECTION 22, TOWN 7S, RANGE 4E JACKSON TOWNSHIP, AUGLAIZE COUNTY STATE OF OHIO

CROWN CONTROL, INC.

BY
FLETCHER & ASSOC., INC.
GEORGE F. FLETCHER
MICHAEL E. HOLT
226 N. MAIN AVENUE
STONEY, OHIO 45305
ARCHITECTS/ENGINEERS
DES. SURVEYOR # 4079
REG. SURVEYOR # 7103
NOVEMBER 1990

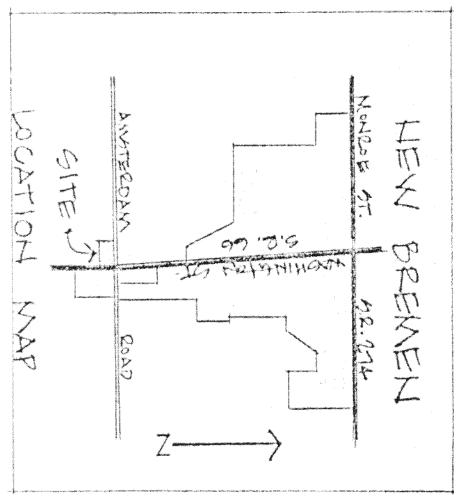

REFERENCE THE FOLLOWING SURVEY PLATS, ON FILE IN THE AUGLAIZE COUNTY ENGINEER'S OFFICE -

SECTION 22 - BEACING & CO. TRACT, ELEVY TO CROWN CONTROL, INC. SEC. 22 & 23 - BEACING & CO. TRACT, ELEVY TO CROWN CONTROL, INC.

STAKING BEACING - $N 89^{\circ}25'00''W$, THE NORTH LINE OF SECTION 22, TOWN 7 SOUTH, RANGE 4 EAST, FROM ELEVY TO ADJACENT SURVEYS, ASSUMED.

NOTE - IRON PINS SET ARE $5/8'' \times 30''$ REBAR WITH RED PLASTIC SURVEY CAPS.

I HEREBY STATE TO CROWN CONTROL, INC. AND CHICAGO TITLE INSURANCE COMPANY THAT THE DRAWING ATTACHED HERETO IS REPRESENTATIVE OF A TRUE AND ACCURATE SURVEY MADE BY MICHAEL E. HOLT OF FLETCHER AND ASSOCIATES, INC.; THAT THE PREMISES WERE ESTABLISHED BY ACTUAL FIELD MEASUREMENTS; THAT MONUMENTS WERE FOUND AND SET HEREON; AND THAT ALL PROPERTIES SURVEYED AND DESCRIBED ON THE ATTACHED DESCRIPTION ARE CONTIGUOUS ALONG THEIR ENTIRE COMMON BOUNDARIES AND ARE ENCLOSED WITHIN THE PERIMETER HEREIN.

I FURTHER STATE THAT THE RIGHT-OF-WAY LINES FOR STATE ROUTE NO. 66 AND AMSTERDAM ROAD (C.R. NO. 50) ARE COMPLETELY CONTIGUOUS TO THE PERIMETER LINE OF THE PREMISES ALONG THE ENTIRE RIGHT-OF-WAY AS NOTED AND SHOWN HEREON; I FURTHER STATE THAT THERE ARE NO BUILDINGS OR ABOVE-GROUND STRUCTURES OF ANY KIND, OR MONUMENTS, IRON PINS, OR ENCROACHMENTS, LOCATED ON SAID PROPERTY AT THE DATE OF THIS SURVEY, OTHER THAN THOSE SHOWN HEREON.

Michael E. Holt 11/14/90
MICHAEL E. HOLT
DES. SURVEYOR # 7103

