

STARTING BEARING - N 1°03'22" E, THE WEST LINE OF THE NORTHWEST QUARTER OF SECTION 23, IS EXTERIOR ON AN ASSUMED MERIDIAN AND USED TO DEFINE ANGLES ONLY.

HAROLD & NANCY NIEKAMP

N.W. 224 / PG. 524

PLAT OF SURVEY
11.502 ACRES TRACT
IN THE
S.W. PART OF THE NORTHWEST QUARTER
OF
SECTION 23, TOWN 7 SOUTH, RANGE 4 EAST
(SOUTH AND EAST OF THE FIRST PRINCIPLE MERIDIAN)
IN THE VILLAGE OF NEW BREMEN
JACKSON TOWNSHIP AUGLAIZE COUNTY STATE OF OHIO

FOR



THE AUGLAIZE-MERCER COUNTY FAMILY Y.M.C.A.

JULY 1993

FREYTAG & ASSOCIATES, INC.
226 NORTH MIAMI AVENUE

BY


ARCHITECTS/ENGINEERS
SIDNEY, OHIO 45365

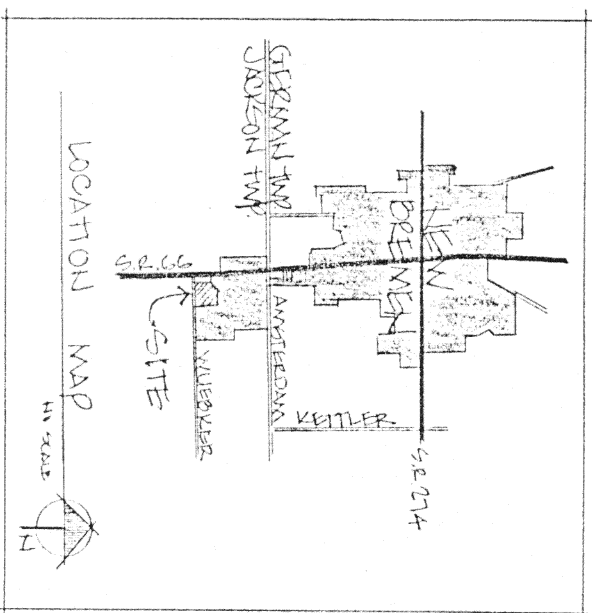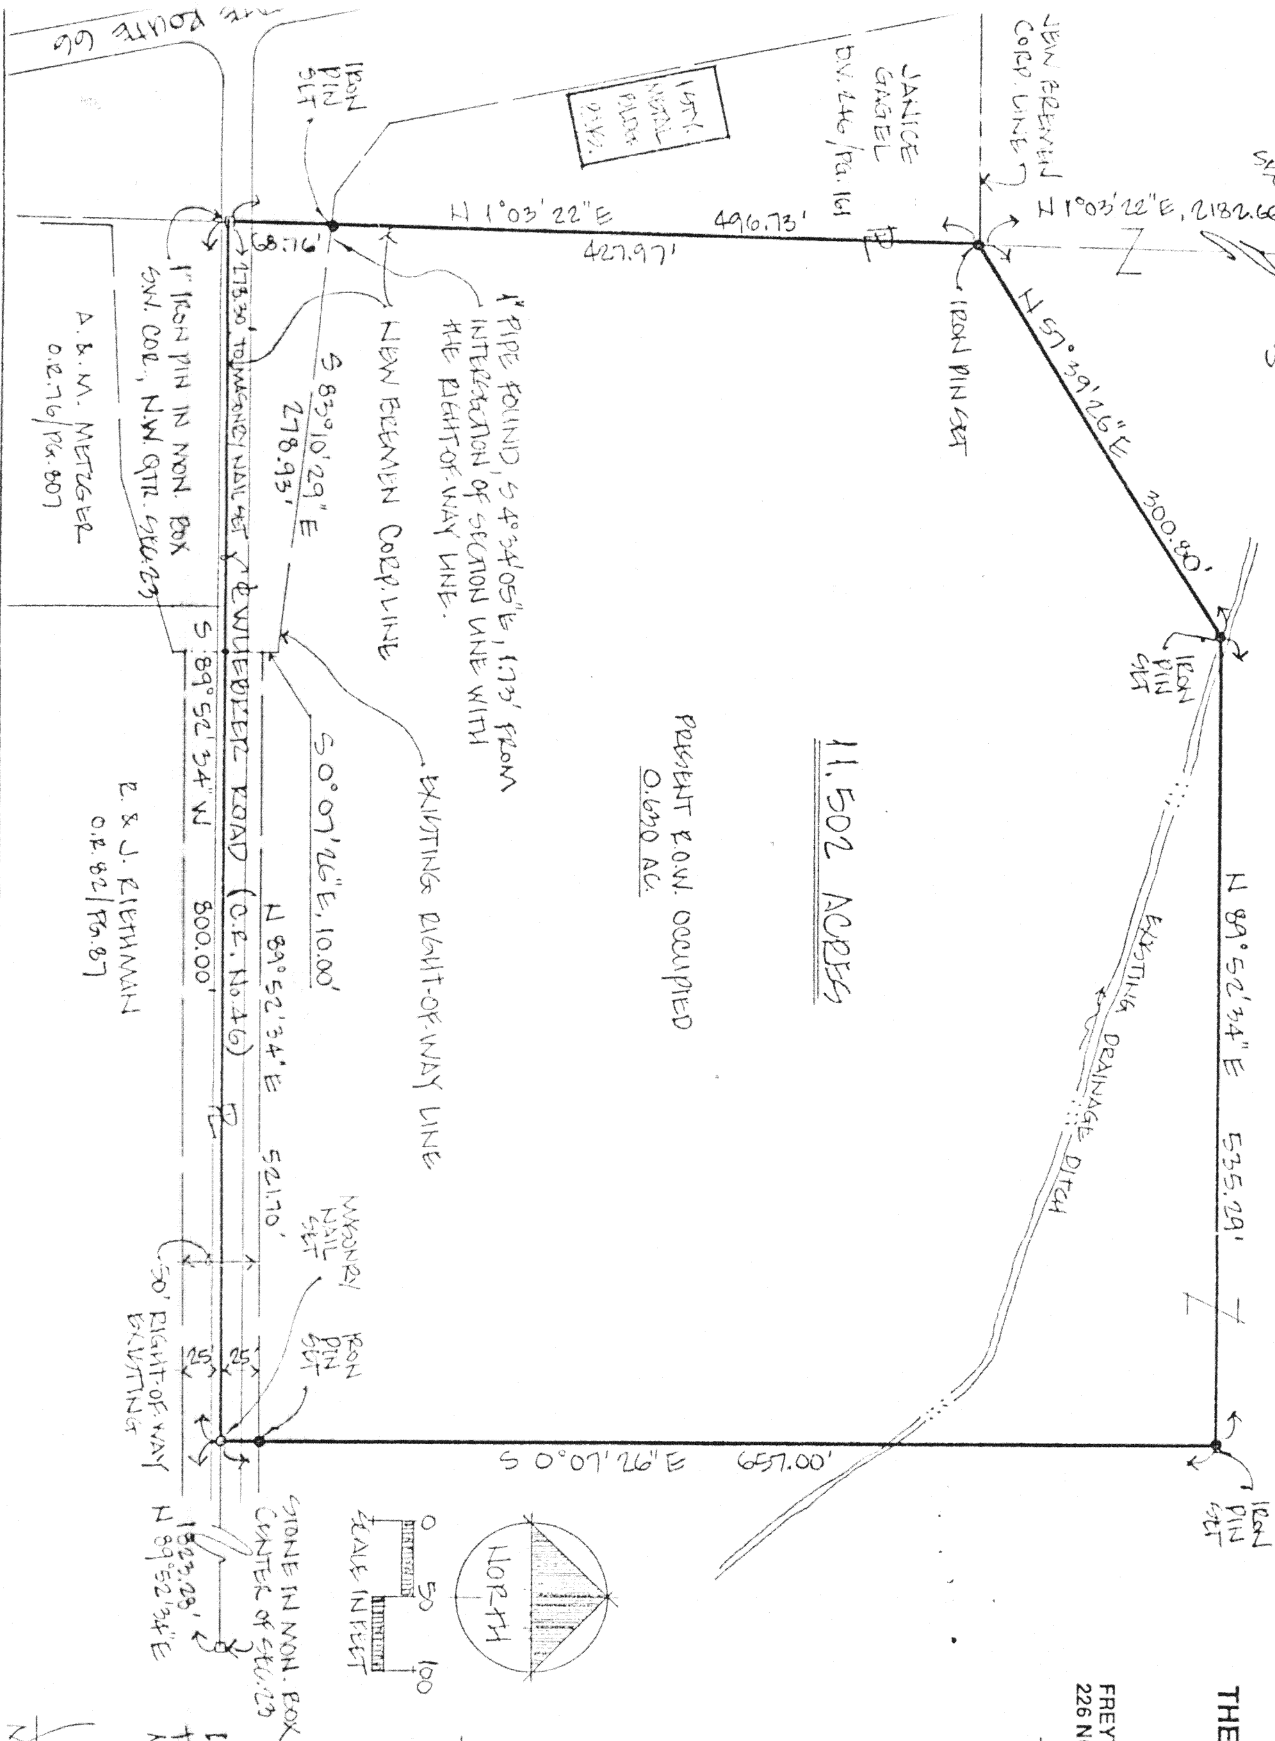

IRON PINS SET ARE 5/8" x 30" REBARS WITH RED PLASTIC SURVEYOR CAPS STAMPED "N.H. HOLT 457103".

I HEREBY STATE THAT THIS SURVEY IS TRUE AND CORRECT TO THE BEST OF MY KNOWLEDGE.

Michael E. Holt
MICHAEL E. HOLT
DATE 7/30/93

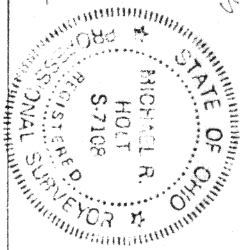

N-739