


N

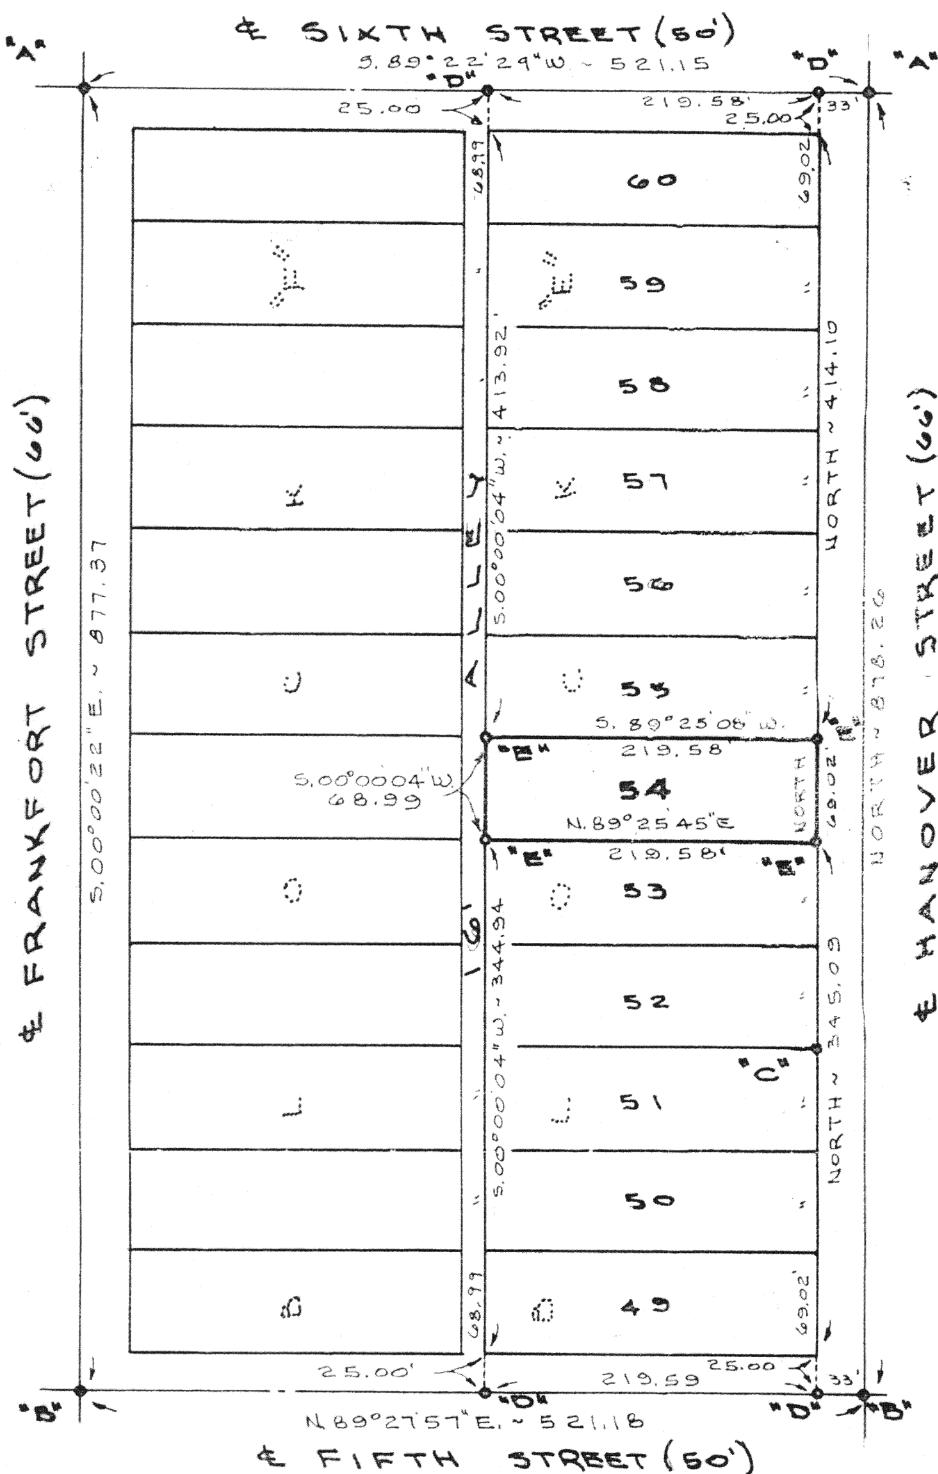

SURVEYED BY *Gordon L. Geeslin*  
GORDON L. GEESLIN  
REGISTERED SURVEYOR  
# 5372

**LEGEND**

- "A" = RAILROAD SPIKE FOUND FROM 1966 SURVEY BY CLAYTON STIMMEL.
- "B" = "P.K. NAIL FOUND FROM 1987 SURVEY BY MICHAEL WEADOCK.
- "C" = IRON PIPE FOUND 0.75 S. OF N.E. COR. OF LOT NO 51.
- "D" = "P.K." NAIL SET.
- "E" = 5/8 INCH X 30 INCH IRON BAR SET ON LOT CORNER

**SURVEY OF LOT 54, BLOCK "E"**  
**IN THE VILLAGE OF MINSTER, OHIO**  
AUGUST 1, 1990 SCALE 1"=100'

N-741

**GORDON L. GEESLIN**

LAND SURVEYOR

810 EAST MARKET STREET

CELINA, OHIO

PHONE (419) 586-6155



PERMANENT  
PARCEL No. \_\_\_\_\_

Part of: \_\_\_\_\_ Sec. \_\_\_\_\_ T. \_\_\_\_\_ R. \_\_\_\_\_ Township

Grantor: \_\_\_\_\_ Area Retained: \_\_\_\_\_ Acres

Grantee: \_\_\_\_\_ Area Transferred: \_\_\_\_\_ Acres

Deed References: \_\_\_\_\_

APPROVALS:

AGENCY: \_\_\_\_\_ Board of Health

DATE: \_\_\_\_\_

County Sanitary Engineer

County Engineer