


5/8" IRON PIN
NW CORNER,
SOUTHEAST QUARTER,
SOUTHWEST QUARTER,
SECTION 10, T7S, R4E

TOMHAFE PROPERTY
BUILDING SETBACK EASEMENT EXHIBIT

NEW BELMEN OHIO


correct 1994

BACKUS SUBDIVISION
PB. 18, PG. 83

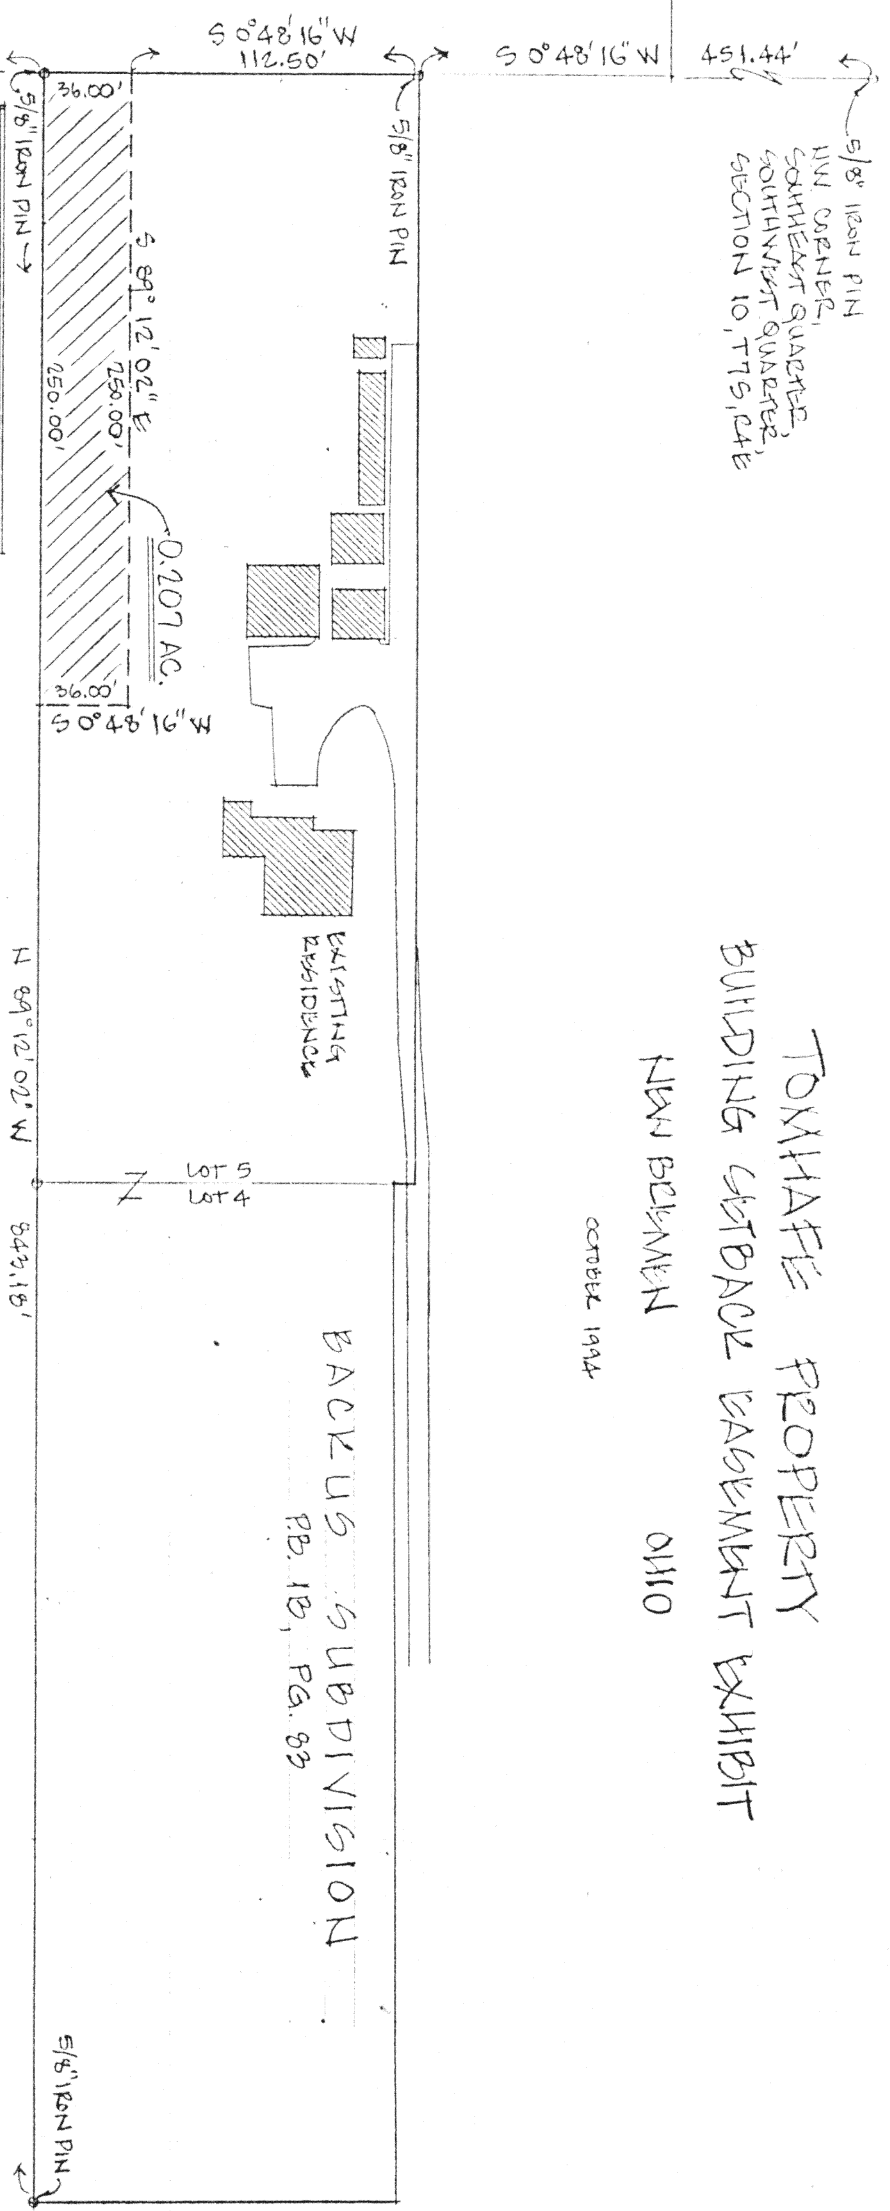

PLANT No 4
CROWN EQUIPMENT CORP.

THIS DRAWING AND THE
ATTACHED LEGAL DESCRIPTION
ARE TRUE AND CORRECT TO
THE BEST OF MY KNOWLEDGE.

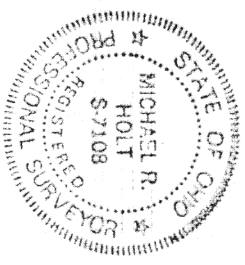

0 10 20 30 40 50 60
SCALE IN FEET

S 89° 17' 08\"/>

Michael R. Holt
MICHAEL R. HOLT
REGISTERED SURVEYOR No. 7108

10-13-94
DATE