


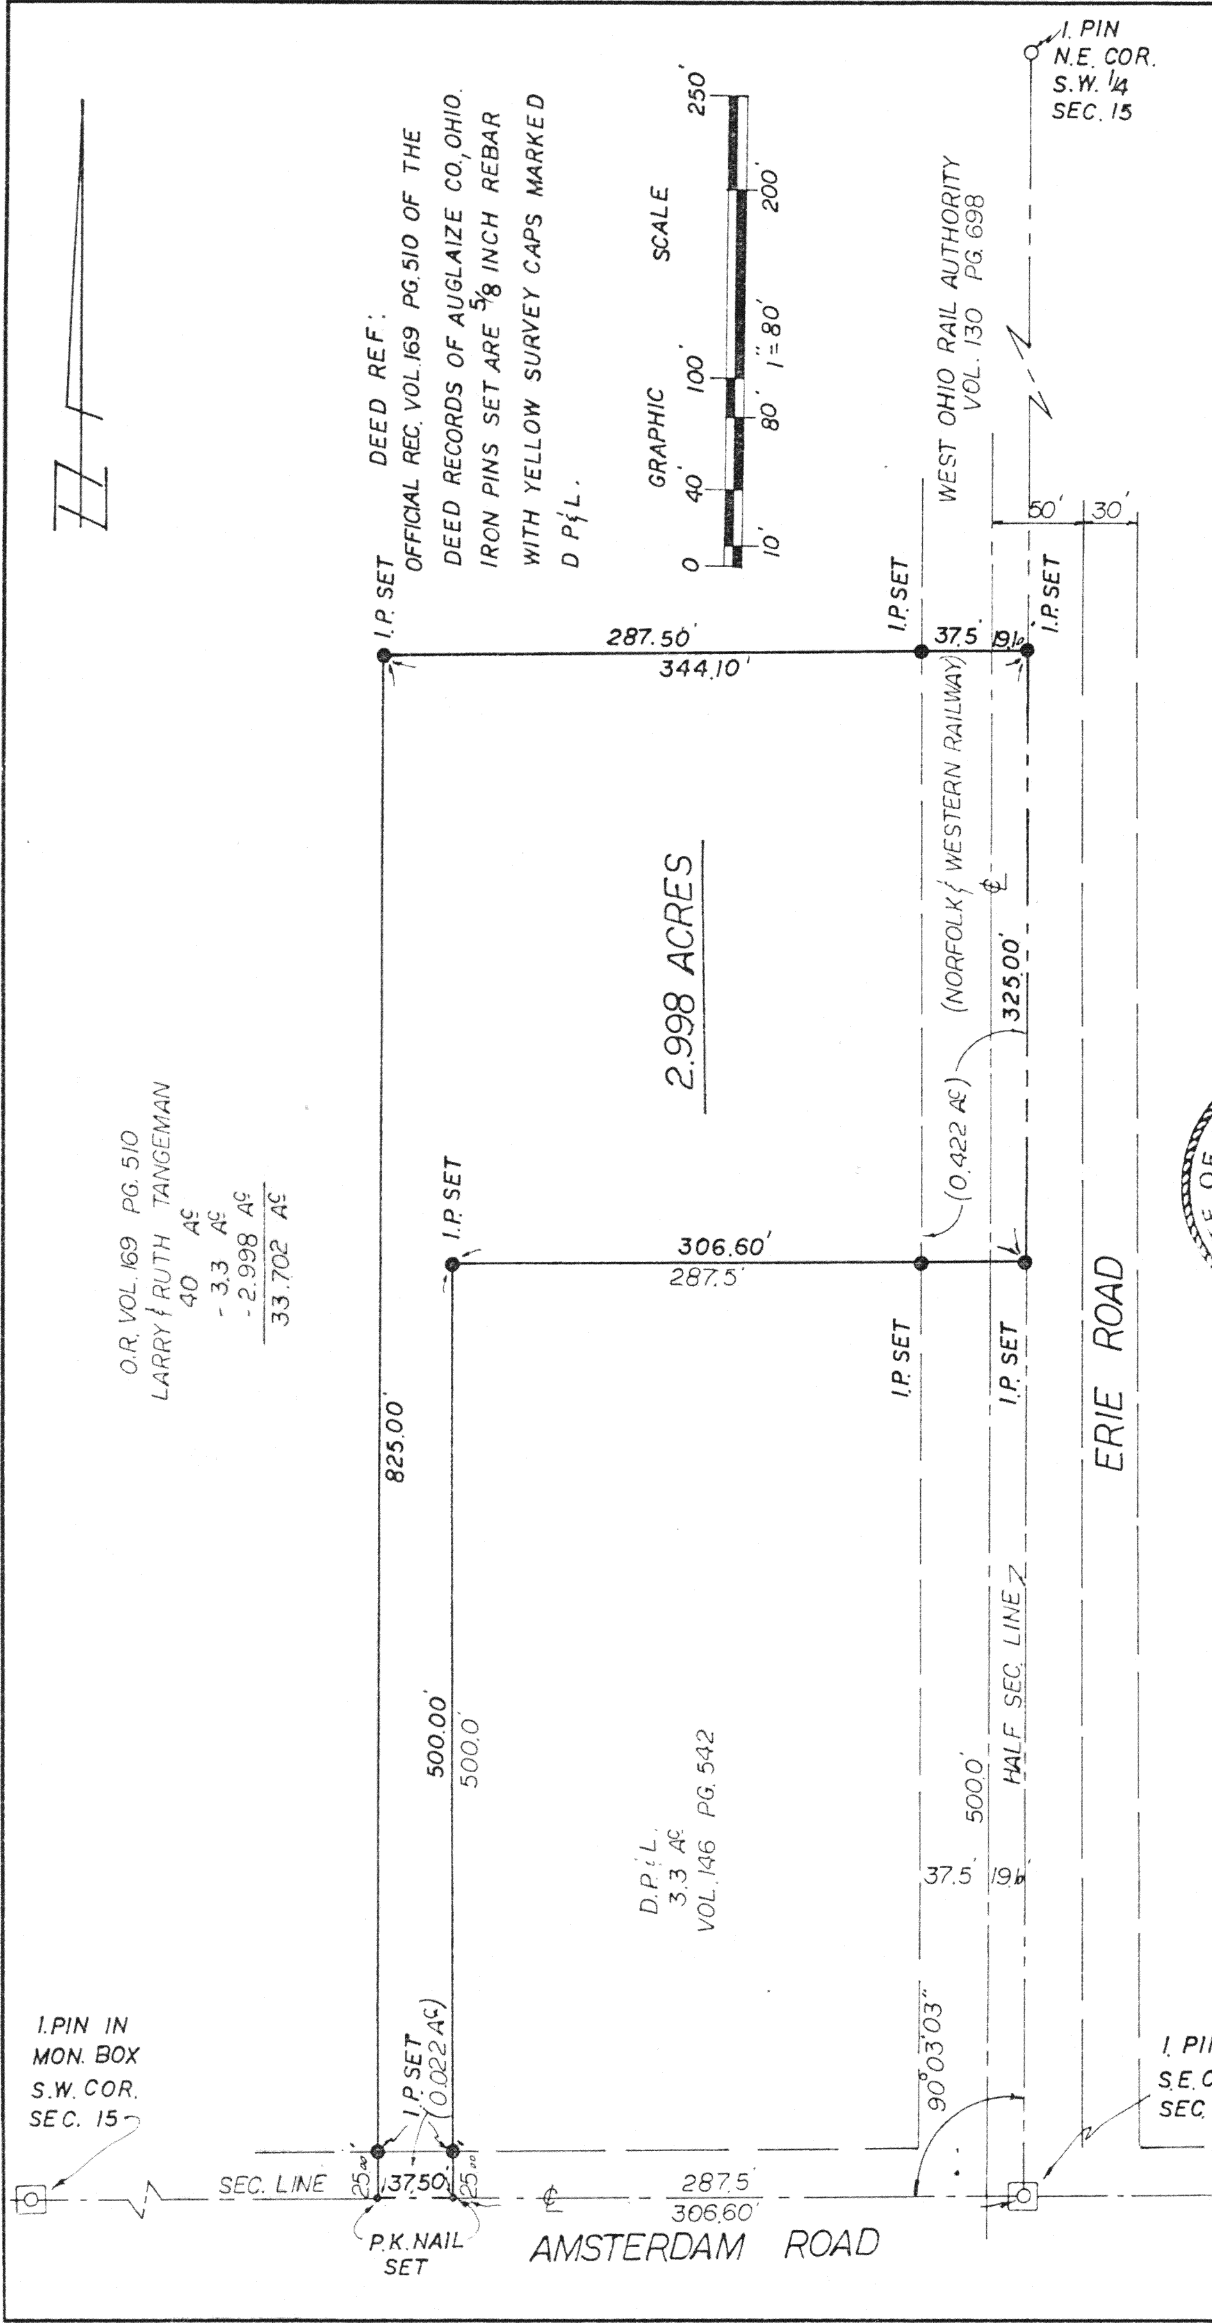

TITLE	
PLAT OF SURVEY	
FOR MICROWAVE TOWER SITE (AMSTERDAM)	
CORP. ☐ TWP. ☒ GERMAN	COUNTY AUGLAIZE, OHIO
SEC. 15 T. 7S R. 4E	M.S. NO.
PLAT	ACRES 2.998
SURVEYED	CHECKED
DRAWN YOUNG	REVISION
5:20-93	
SHEET 1 OF 1 SHEETS	



Richard W. Anders
SURVEYED UNDER THE DIRECTION OF RICHARD W. ANDERS,
PROFESSIONAL SURVEYOR NO. 5850 OF DAYTON, OHIO, ON
MAY 14, 1993.

O.R. VOL. 169 PG. 510
LARRY & RUTH TANGEMAN
40 AC
- 3.3 AC
- 2.998 AC
33.702 AC

I. PIN IN
MON. BOX
S.W. COR.
SEC. 15

I. PIN IN MON. BOX
S.E. COR. S.W. 1/4
SEC. 15