


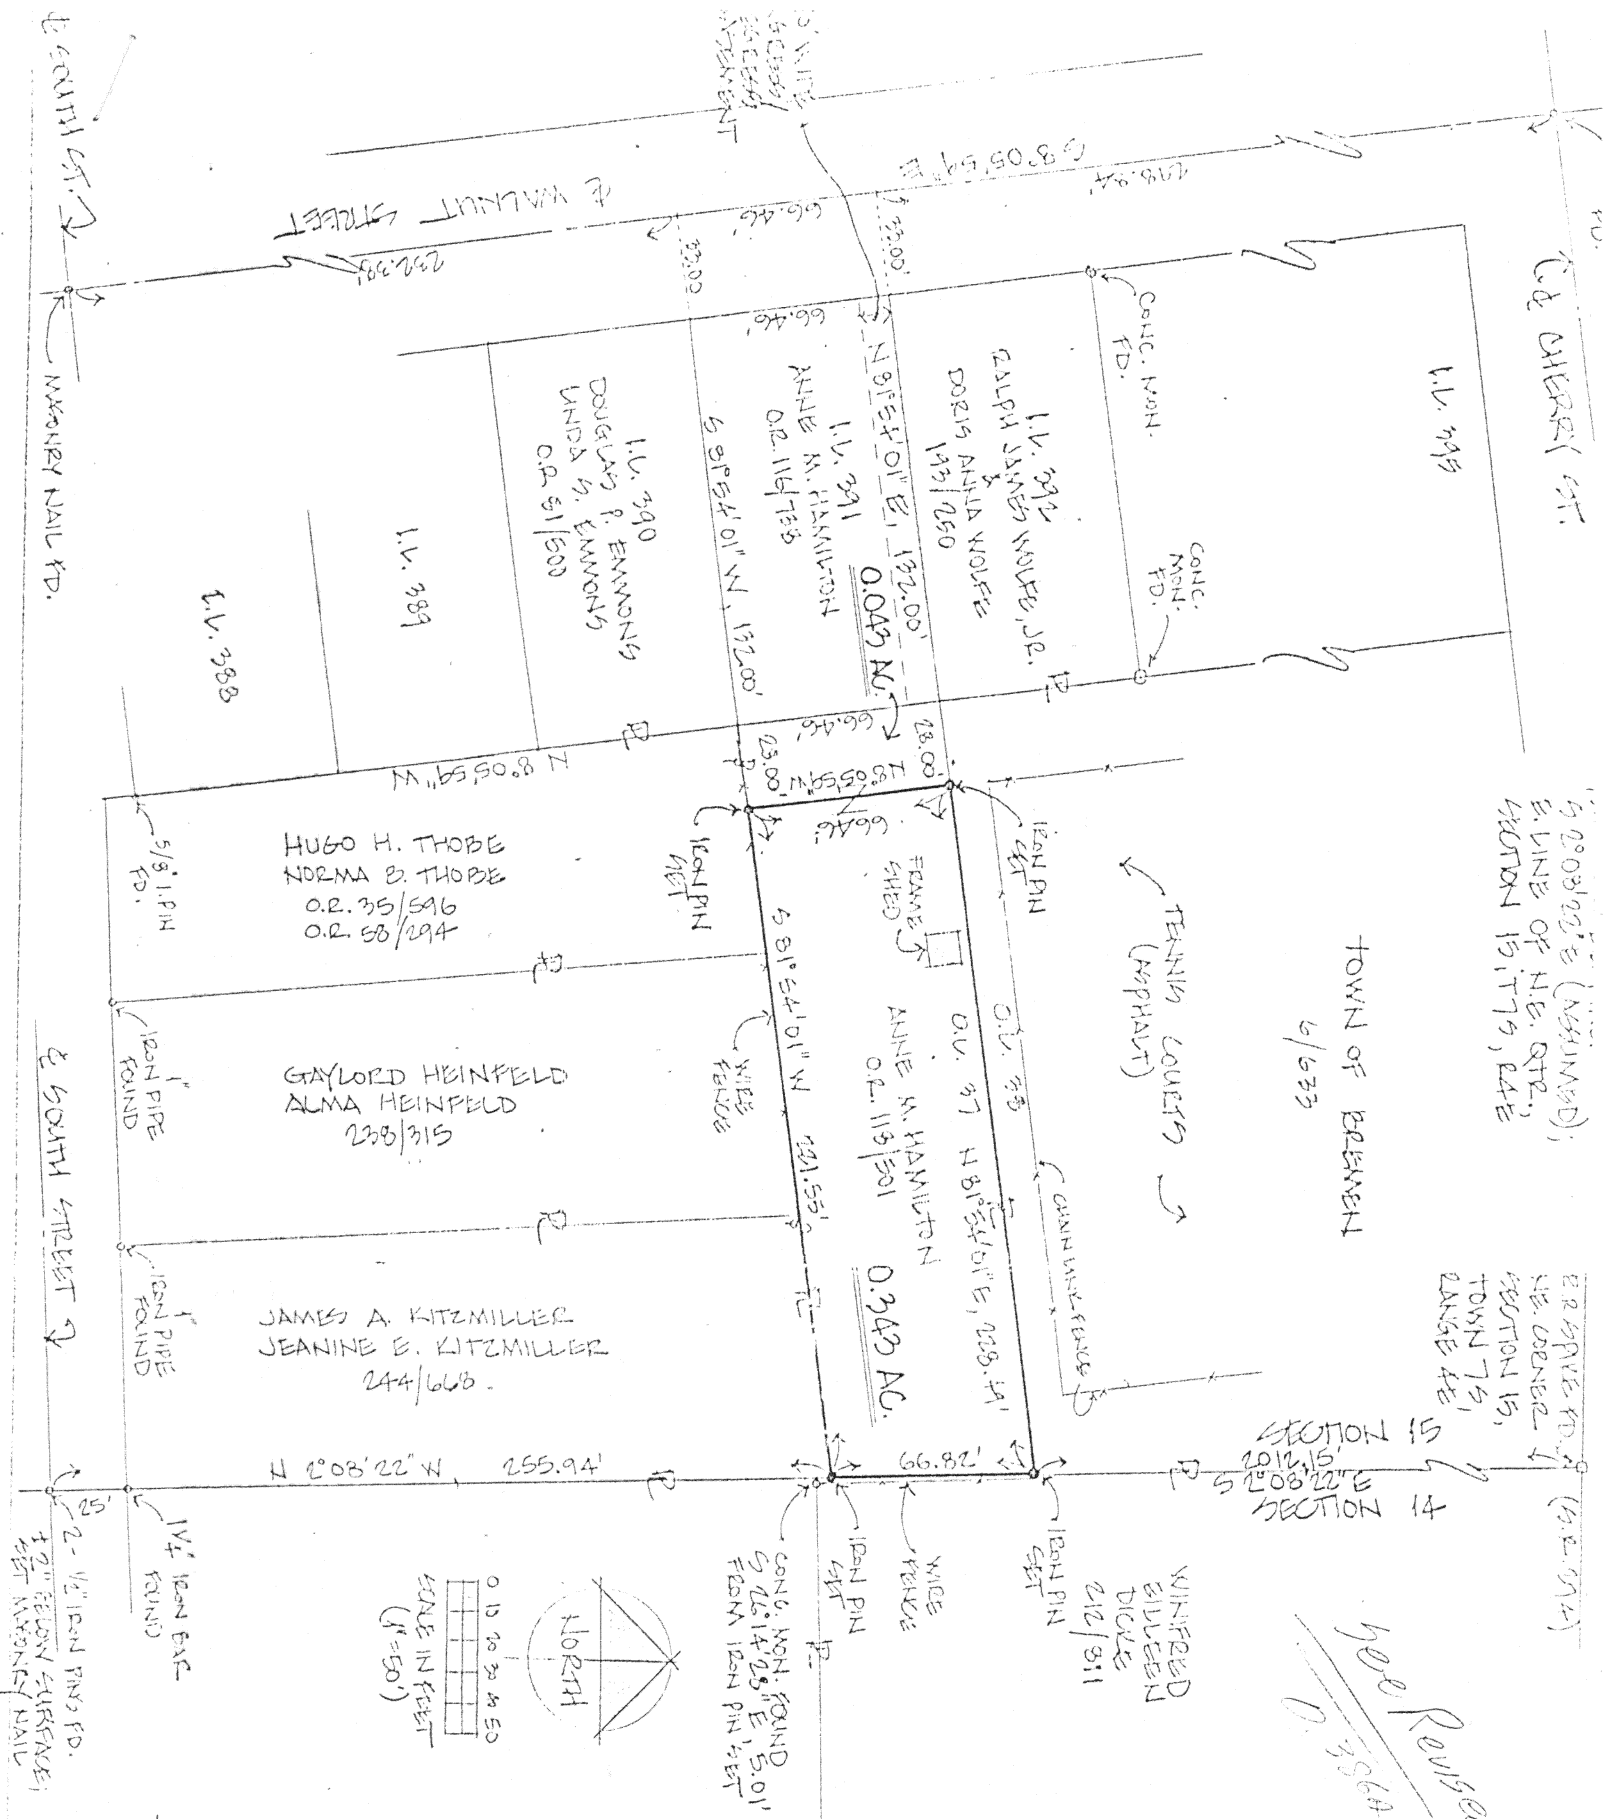


Revised
0.364

PLAT OF SURVEY
 NORTH PART OF OUTLOT NO. 37
 (SEE PLAT BOOK 10, PAGES 43 & 35)
 VILLAGE OF NEW BEAVER
 GERMAN TOWNSHIP
 AUGLAIZE COUNTY
 STATE OF OHIO

WINIFRED ELLEN DICKE
 BY


PRETTAS & MCG, INC.
 226 N. MIAMI AVE.
 CLEVELAND, OHIO
 GEO. P. FERNANDEZ
 MICHAEL E. HOLT
 214 S. WILSON ST.
 CLEVELAND, OHIO 44103

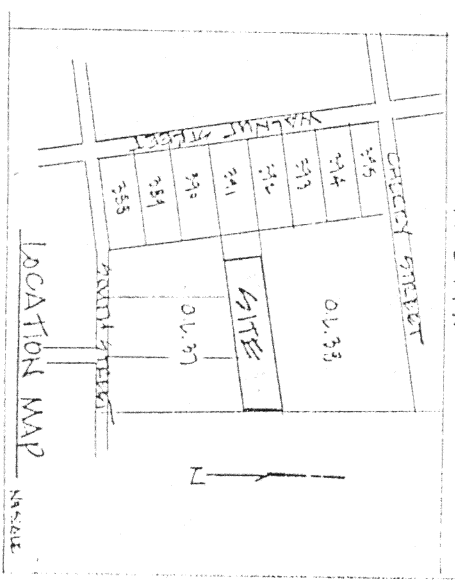

I HEREBY STATE TO WINIFRED ELLEN DICKE AND THE CHICAGO TITLE INSURANCE COMPANY THAT THE DRAWING ATTACHED HERETO IS REPRESENTATIVE OF A TRUE AND ACCURATE SURVEY MADE BY MICHAEL E. HOLT OF PRETTAS & MCG, INC.; THAT THE PREMISES WERE ESTABLISHED BY ACTUAL FIELD MEASUREMENTS; THAT MONUMENTS WERE FOUND AND SET HEREON; AND THAT ALL PROPERTIES SURVEYED AND DESCRIBED ON THE ATTACHED DESCRIPTION ARE CONTIGUOUS ALONG THEIR ENTIRE COMMON BOUNDARIES AND ARE ENCLOSED WITHIN THE PERIMETER HEREIN.

Michael E. Holt
 4-03-91

MICHAEL E. HOLT
 REGISTERED SURVEYOR #7103

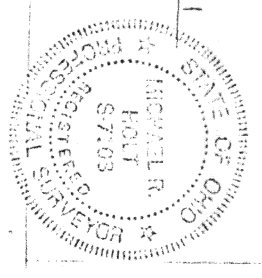

N-783